


LETVANJE	
nagib	C (cm)
23°	14,5
30°	15,0
35°	16,0
40°	16,5
45°	17,0

Wienerberger Ilovac d.o.o.
 Donje Pokupje 2, 47000 Karlovac
 tel. +385 (0)47 694 111
 fax. +385 (0)47 694 174
 office.hr@wienerberger.com

Detalji pokrivanja Tondach crijepom	
Sadržaj:	Biber - Detalj strehe
Mjerilo:	1:10

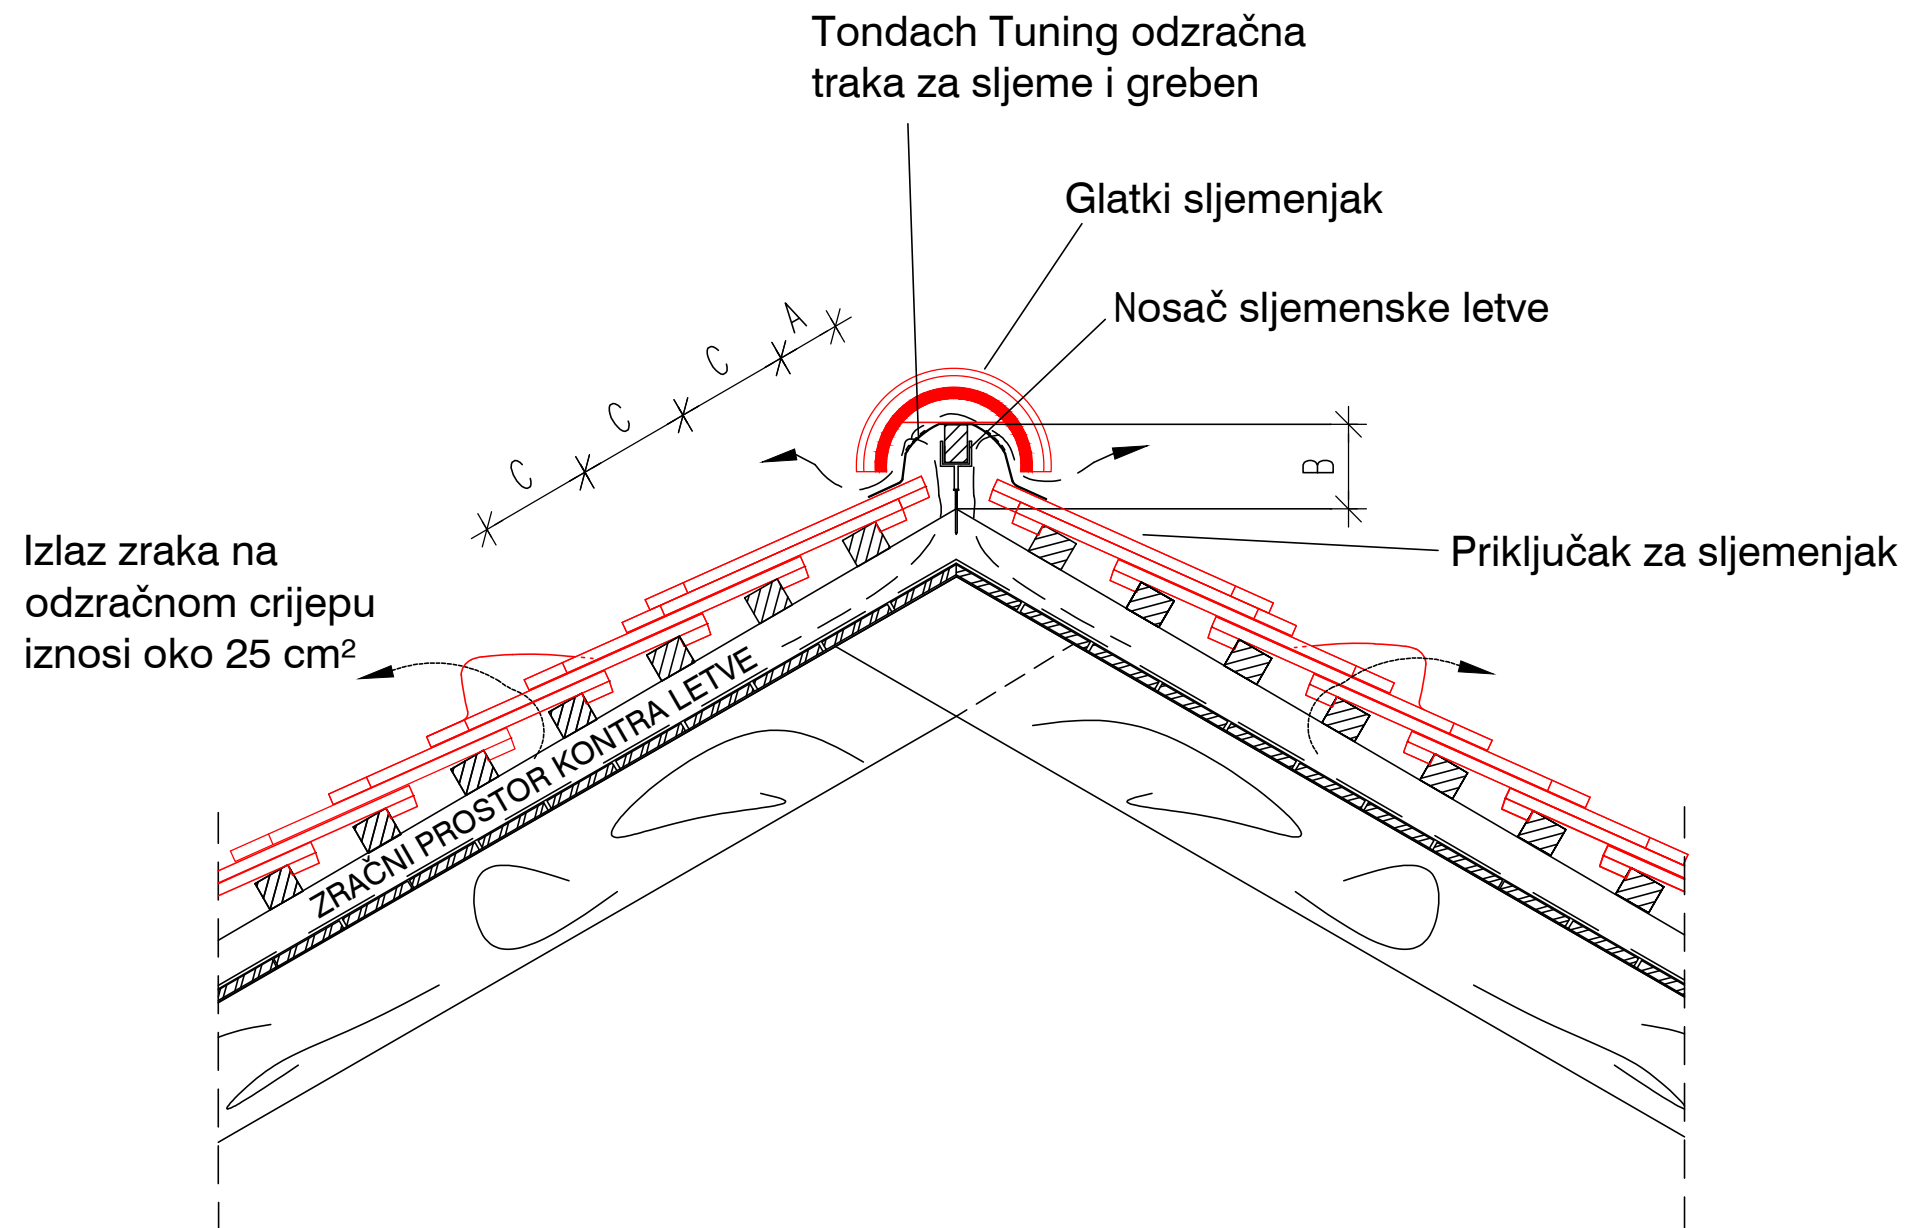


LETVANJE	
nagib	C (cm)
23°	14,5
30°	15,0
35°	16,0
40°	16,5
45°	17,0

LETVA 3x5 cm		
nagib	A (cm)	B (cm)
23°	10,0	10,6
25°	10,0	10,4
30°	10,0	9,7
35°	9,5	9,2
40°	9,5	8,6
45°	9,0	8,0
50°	8,5	7,4

LETVA 4x5 cm		
nagib	A (cm)	B (cm)
23°	9,6	11,7
25°	9,5	11,5
30°	9,4	10,9
35°	8,8	10,4
40°	8,7	9,9
45°	8,0	9,4
50°	7,3	8,9

 <div> Wienerberger Ilovac d.o.o. Donje Pokupje 2, 47000 Karlovac tel. +385 (0)47 694 111 fax. +385 (0)47 694 174 office.hr@wienerberger.com </div>	
Detalji pokrivanja Tondach crijepom	
Sadržaj:	Biber - detalj sljemena
Mjerilo:	1:10

- Tondach Biber dvostruko pokrivanje
- Letvanje od 14,5 do 17,0 cm
- Kontra letva min. 5 cm
- Visokoparopropusna folija
Tondach FOL-S/FOL MONO DT*
- Daska
- Rog

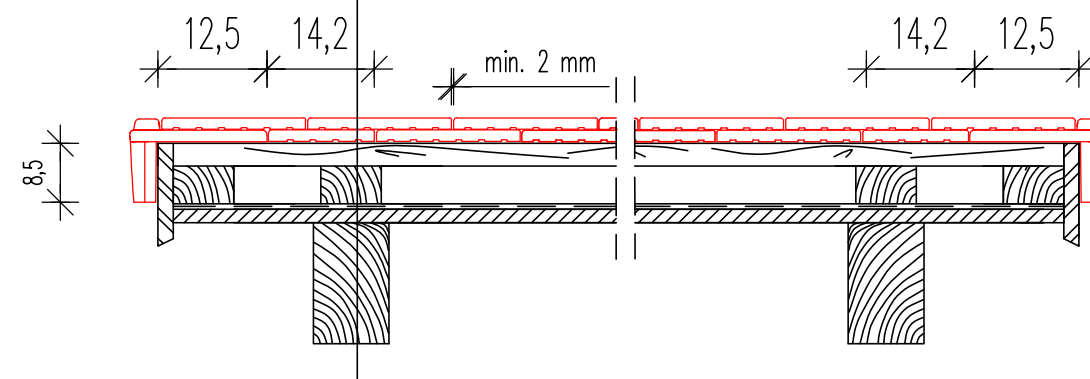

Wienerberger Ilovac d.o.o.
Donje Pokupje 2, 47000 Karlovac
tel. +385 (0)47 694 111
fax. +385 (0)47 694 174
office.hr@wienerberger.com

Detalji pokrivanja Tondach crijepom

Sadržaj:	Biber - detalj ugradnje rubnih crjepova
Mjerilo:	1:10