


Wienerberger Ilovac d.o.o.
 Donje Pokupje 2, 47000 Karlovac
 tel. +385 (0)47 694 111
 fax. +385 (0)47 694 174
 office.hr@wienerberger.com

Detalji pokrivanja Tondach crijepom

Sadržaj:
 Utoreni Biber - Detalj strehe

Mjerilo:
 1:10

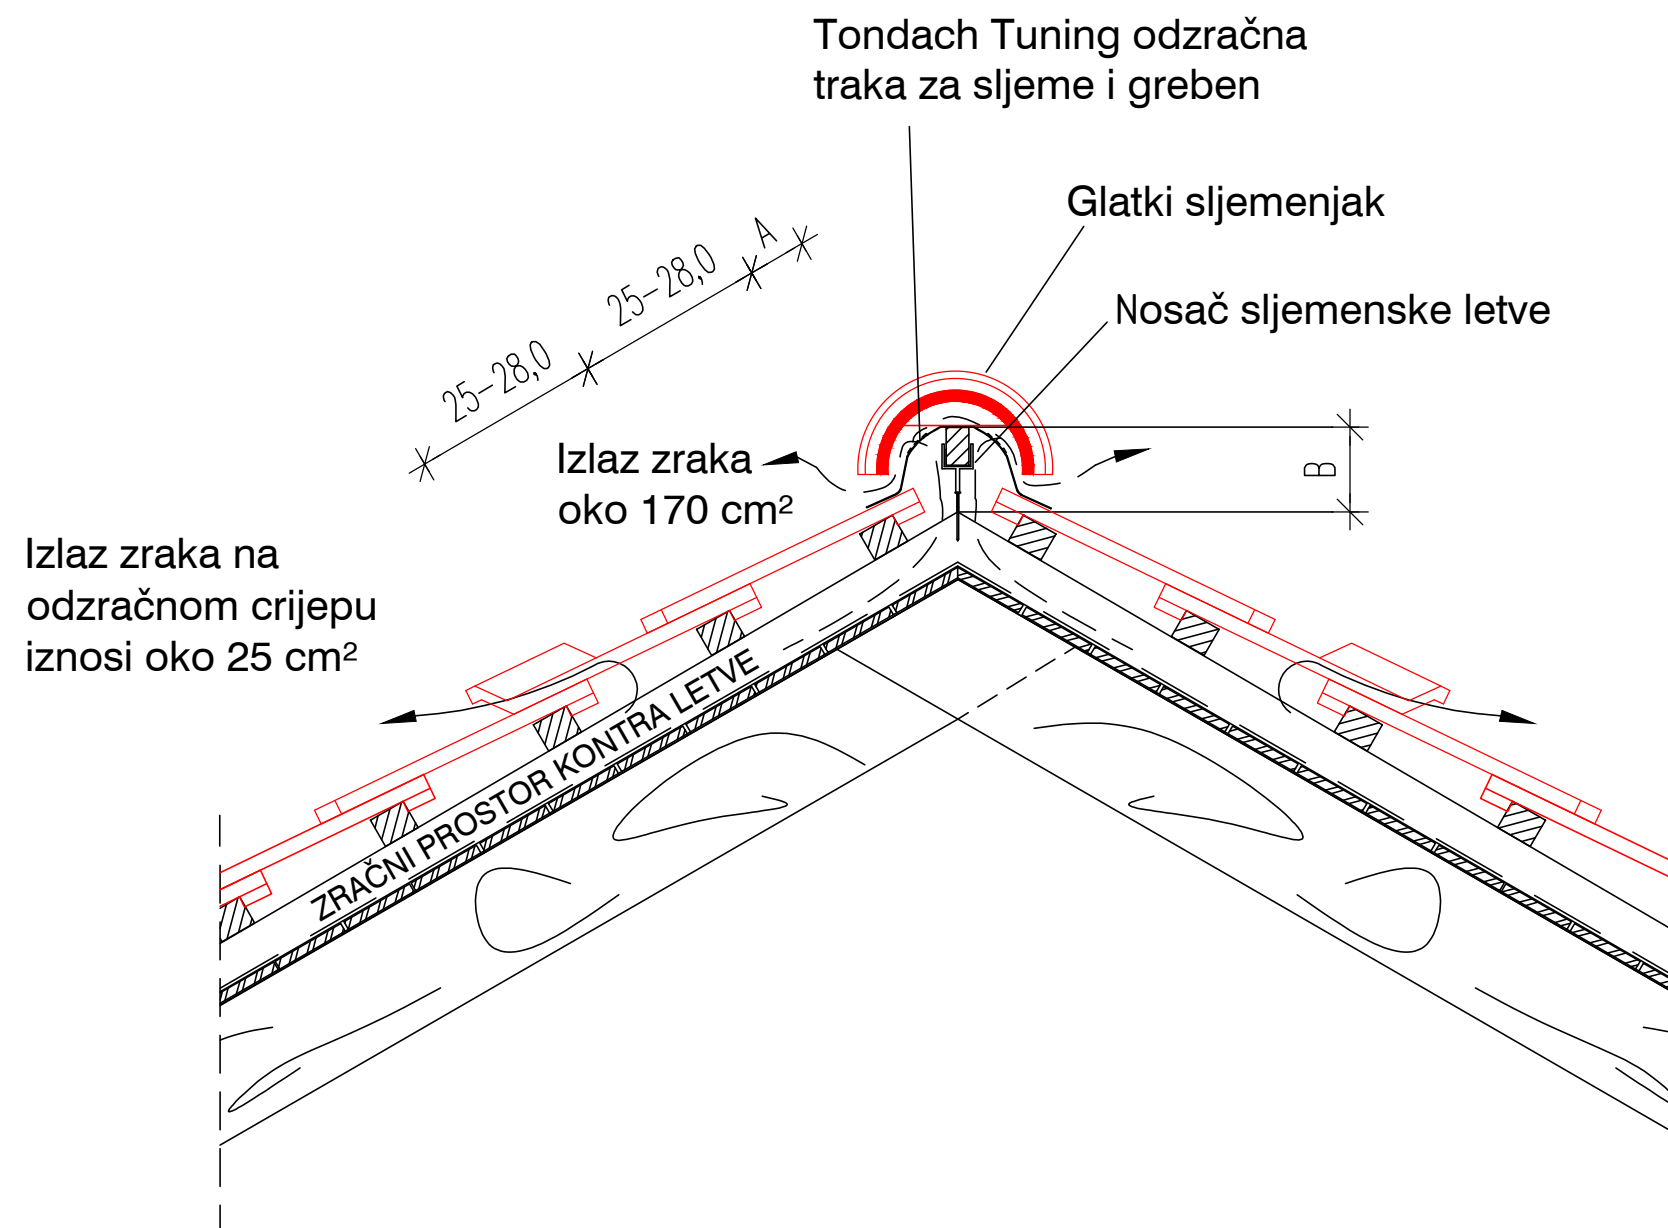

LETEV 4x5 cm		
naklon	A (cm)	B (cm)
35°	5,5	9,6
40°	5,5	9,0
45°	5,0	8,4
50°	5,0	7,8




Wienerberger Ilovac d.o.o.
Donje Pokuplje 2, 47000 Karlovac
tel. +385 (0)47 694 111
fax. +385 (0)47 694 174
office.hr@wienerberger.com

Detalji pokrivanja Tondach crijepom

Sadržaj: Utoreni Biber - detalj sljemena

Mjerilo: 1:10

- Tondach Utoreni Biber
- Letvanje od 25,0 do 28,0 cm
- Kontra letva min. 5 cm
- Visokoparopropusna folija
Tondach FOL-S/FOL MONO DT*
- Daska
- Rog

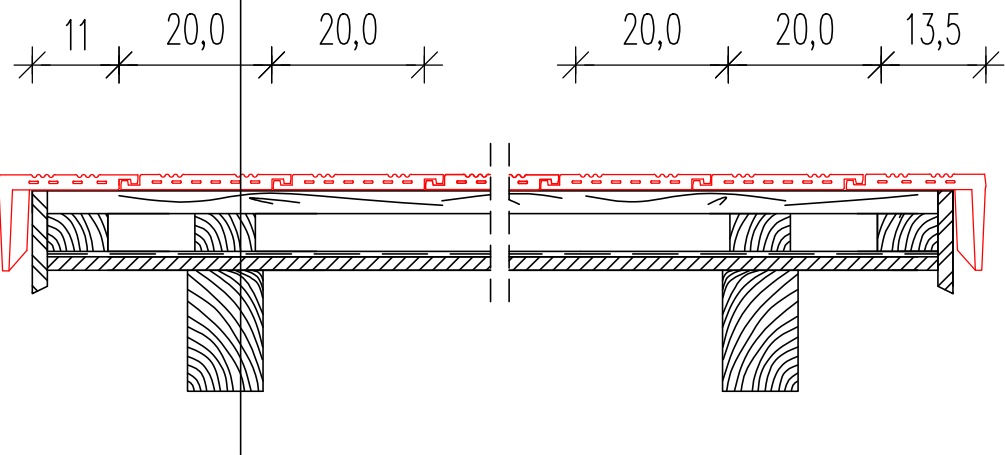

Wienerberger Ilovac d.o.o.
Donje Pokupje 2, 47000 Karlovac
tel. +385 (0)47 694 111
fax. +385 (0)47 694 174
office.hr@wienerberger.com

Detalji pokrivanja Tondach crijepom

Sadržaj: Utoreni Biber - detalj ugradnje rubnih crjepova

Mjerilo: 1:10