



Detalj izvođenja vertikalnog serklaža u sudaru zidova od Porotherm 38 S P+E pomoću EUROVOGALNIKA 38

Neparni red opeke

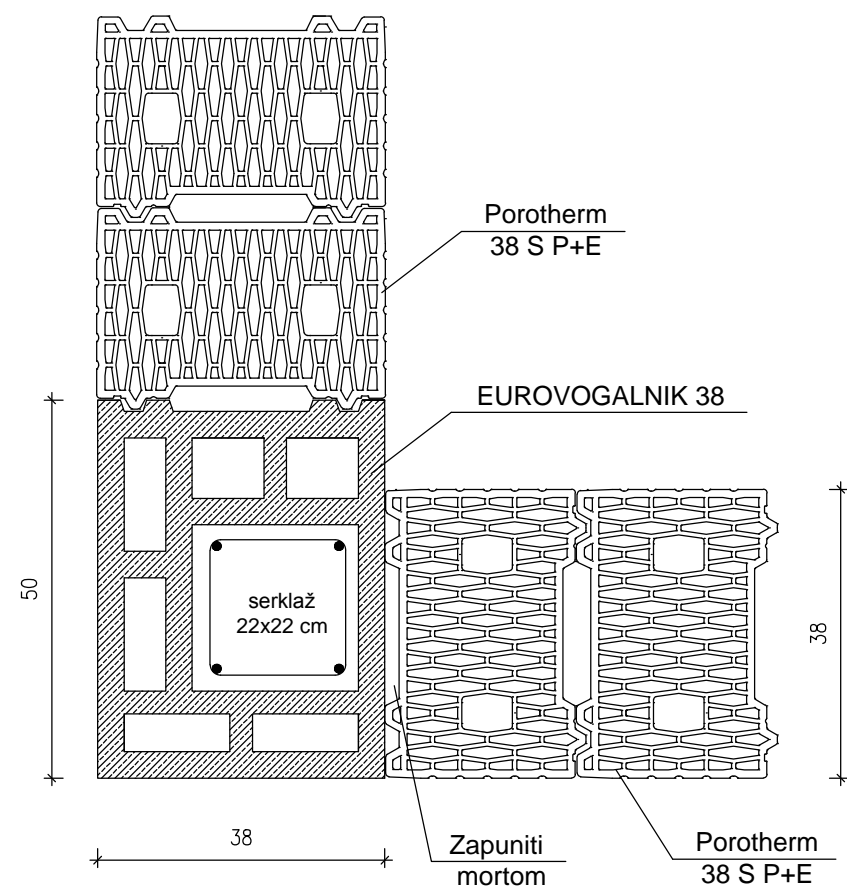


Parni red opeke

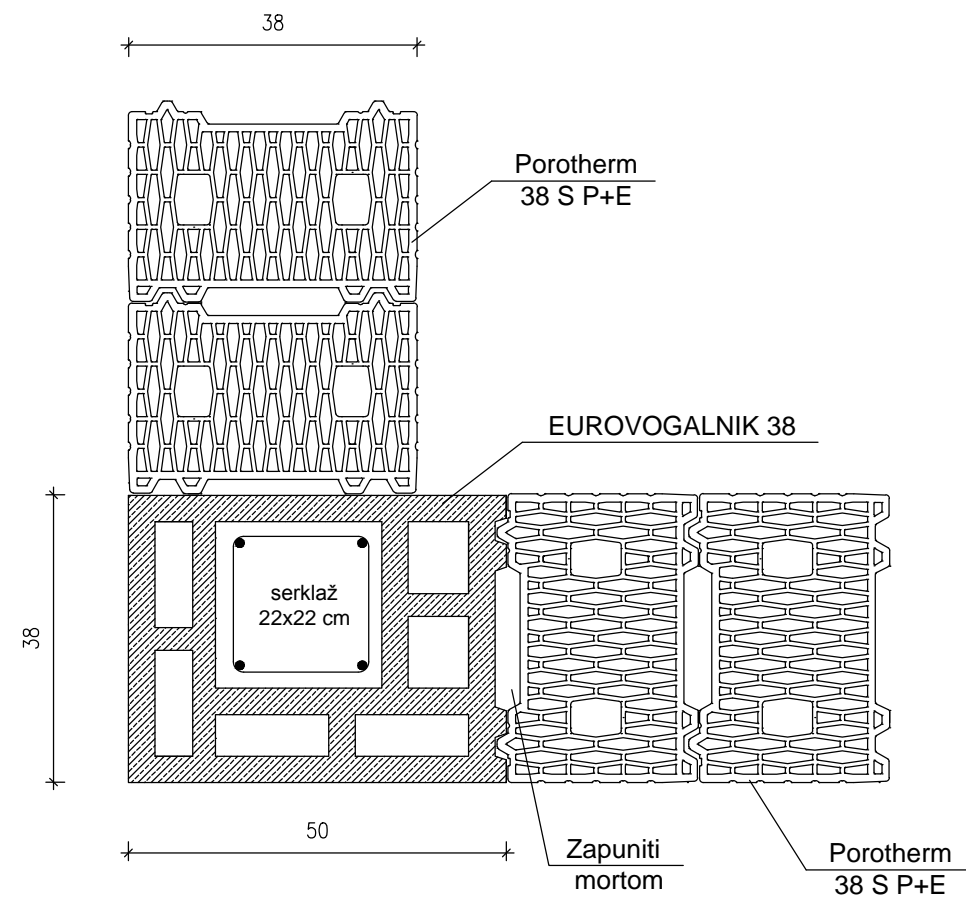

<div><div><div>Wienerberger Ilovac d.o.o. Donje Pokupje 2, 47000 Karlovac tel. +385 (0)47 694 111 fax. +385 (0)47 694 174 office.hr@wienerberger.com</div></div></div>	
Detalji Porotherm sistema gradnje	
Sadržaj:	Detalj izvođenja vertikalnog serklaža u sudaru zidova od Porotherm 38 S P+E
Mjerilo:	1 : 10

Detalj rješavanja toplinskog mosta na spoju nadvoja i
Porotherm stropa u zidu od Porotherm 38 S P+E

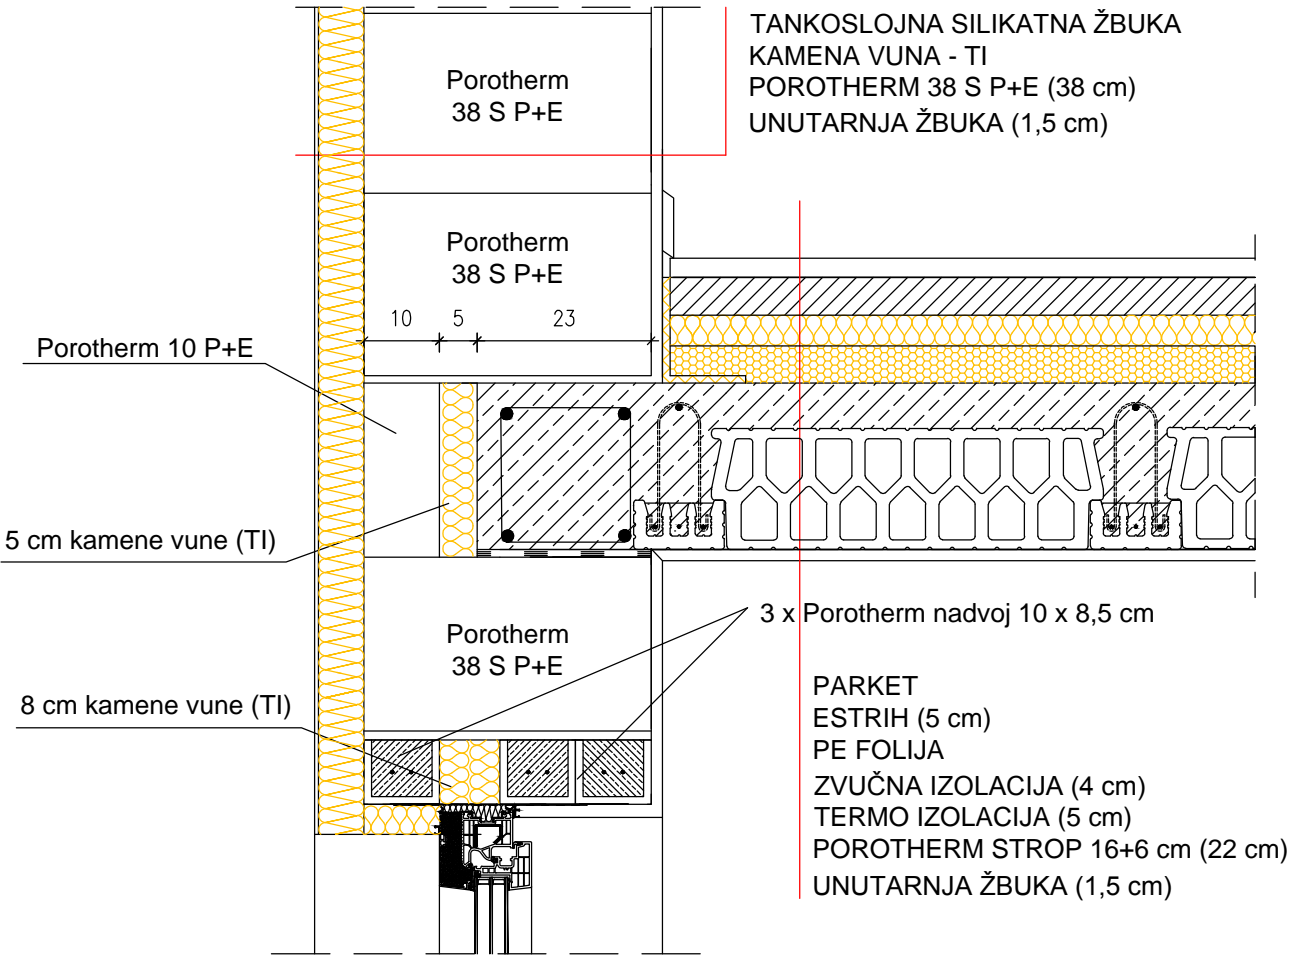


Wienerberger Ilovac d.o.o.
Donje Pokupje 2, 47000 Karlovac
tel. +385 (0)47 694 111
fax. +385 (0)47 694 174
office.hr@wienerberger.com

Detalji Porotherm sistema gradnje

Sadržaj:	
Mjerilo:	1:10

Detalj spoja vanjskog zida od Porotherm 38 S P+E sa kosim krovom

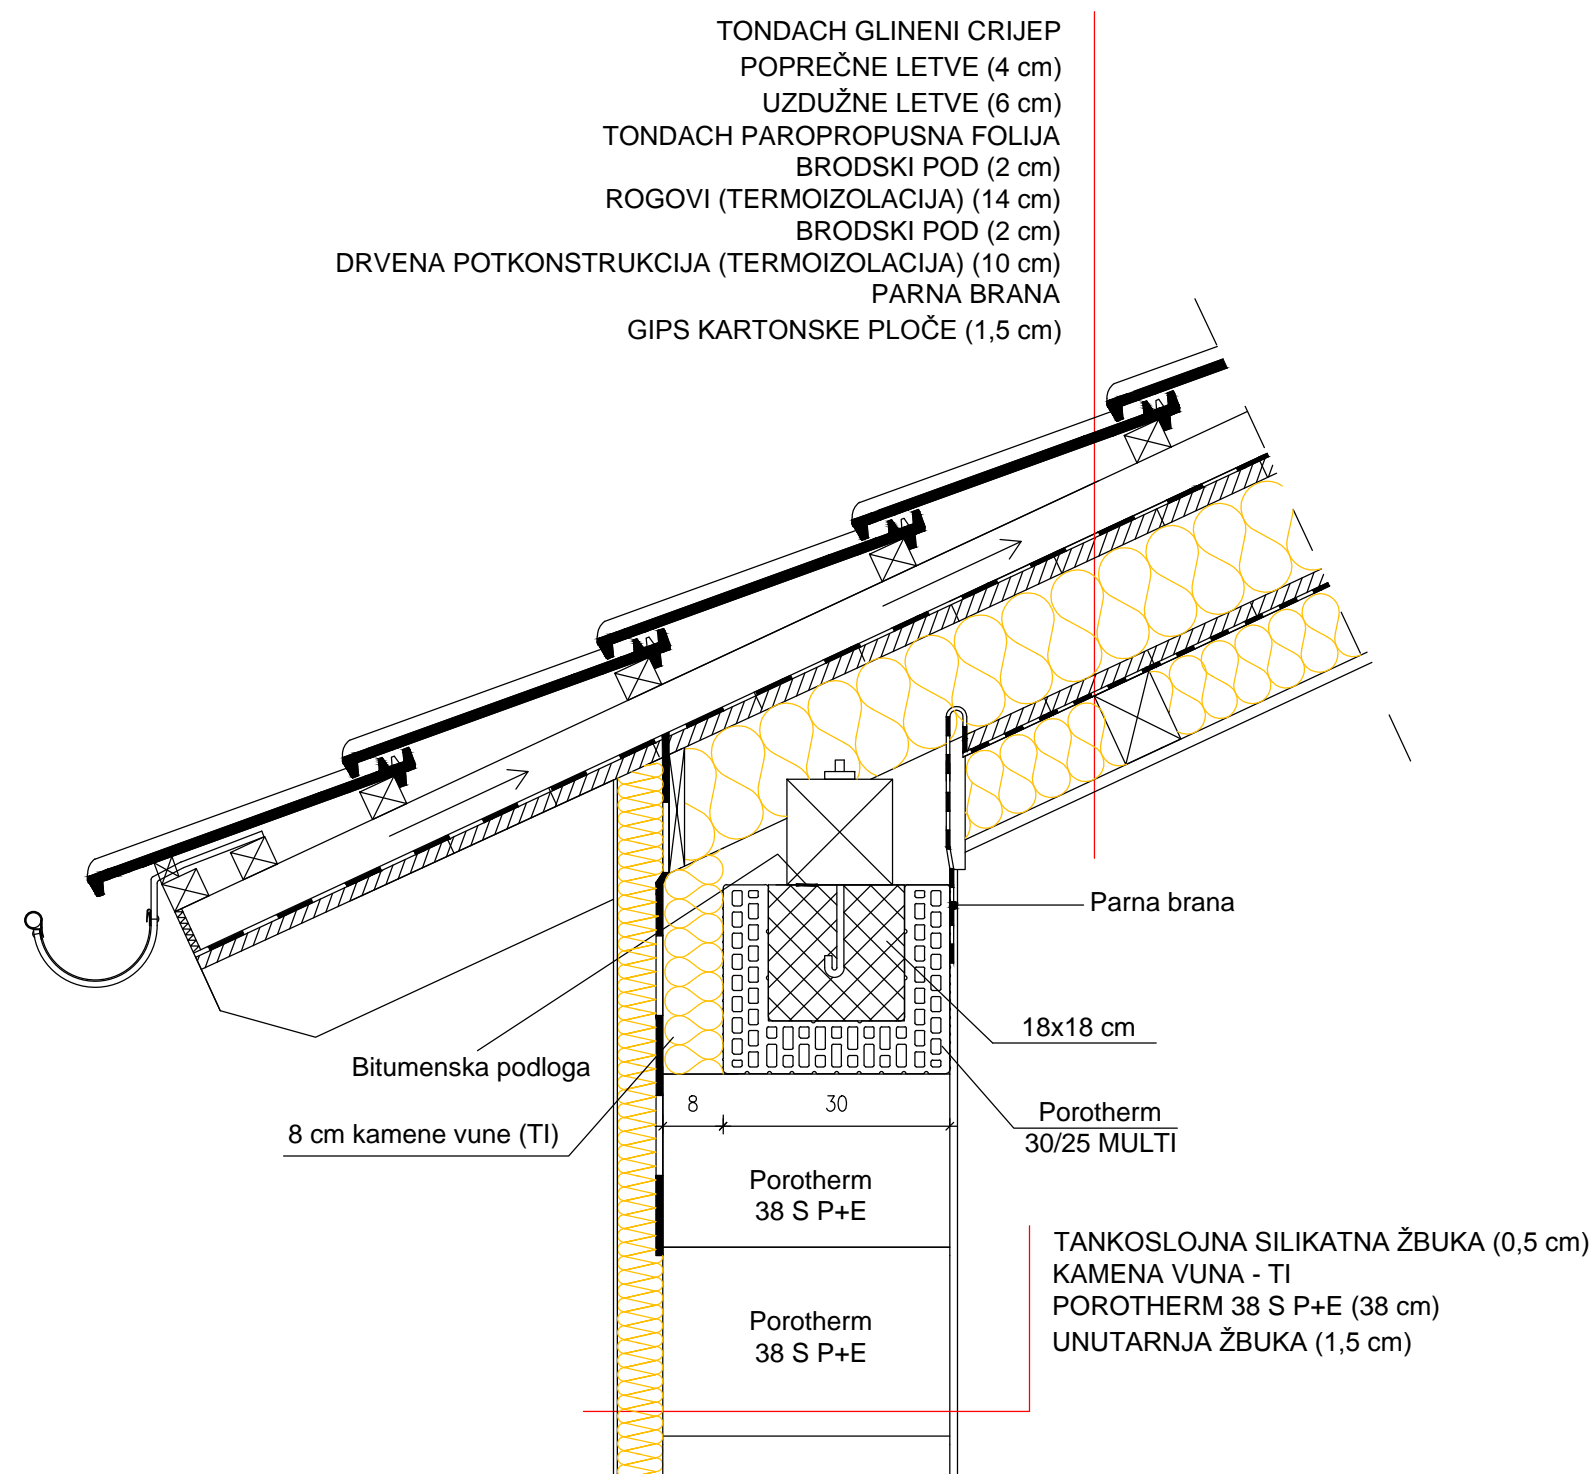

Wienerberger Ilovac d.o.o.
Donje Pokupje 2, 47000 Karlovac
tel. +385 (0)47 694 111
fax. +385 (0)47 694 174
office.hr@wienerberger.com

Detalji Porotherm sistema gradnje

Sadržaj:	Detalj spoja vanjskog zida od Porotherm 30 S P+E sa kosim krovom
Mjerilo:	1:10