




ZIDANE KONSTRUKCIJE

NOVE GENERACIJE

PRIMJER PRORAČUNA

balinistudio

Anita Škorić Kostić, mag. ing. aedif.

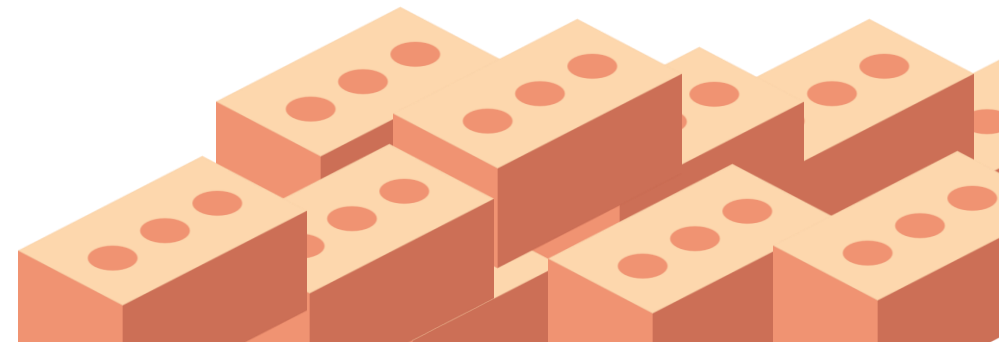

TKO JE BALDINISTUDIO?

ARHITEKTURA

GRAĐEVINARSTVO

STROJARSTVO

 ALLPLAN
ARCHITECTURE

 ALLPLAN
ENGINEERING

 ALLPLAN
BRIDGE

 **SCiA**
A NEMETSCHek COMPANY

 **IDEA StatiCa**[®]
Calculate yesterday's estimates

 **BLUEBEAM**[®]

PRECAST | SOFTWARE
engineering
A NEMETSCHek COMPANY

 **GEO5**



 **LUMION**


 AX3000

 **BEXELMANAGER**





- Nemetschek grupacija
- utemeljena 1974.g.
- BIM software

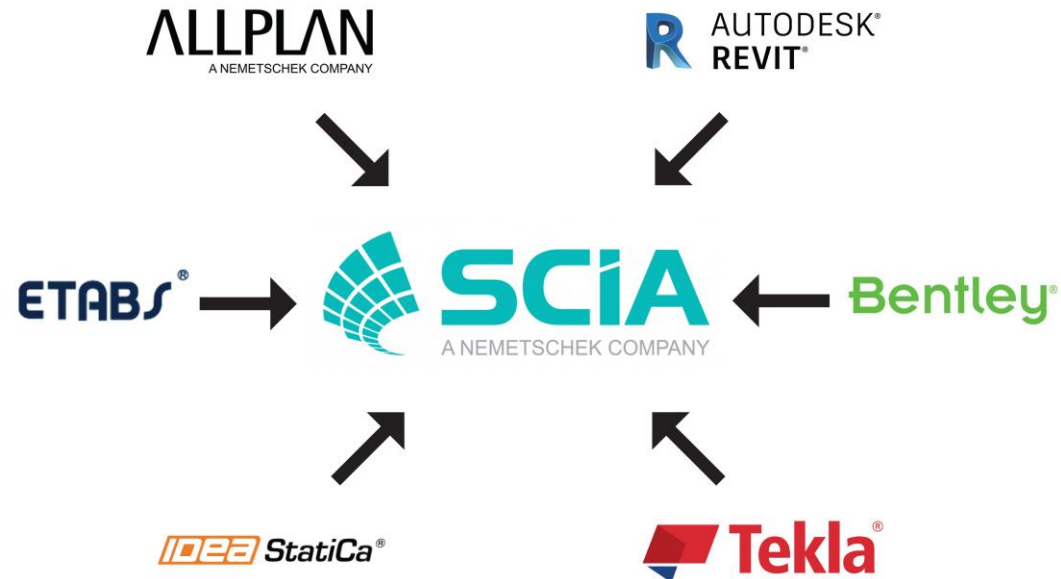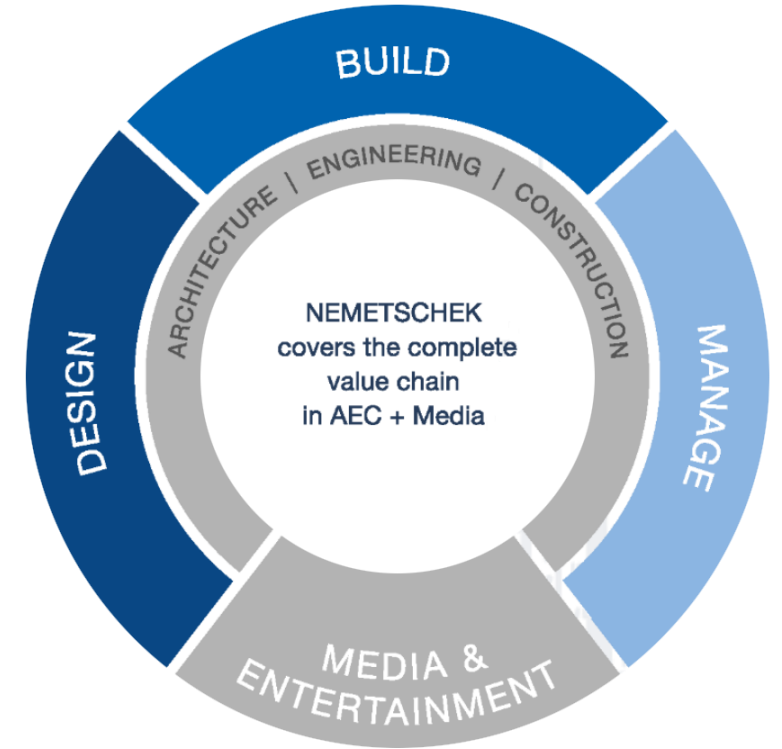

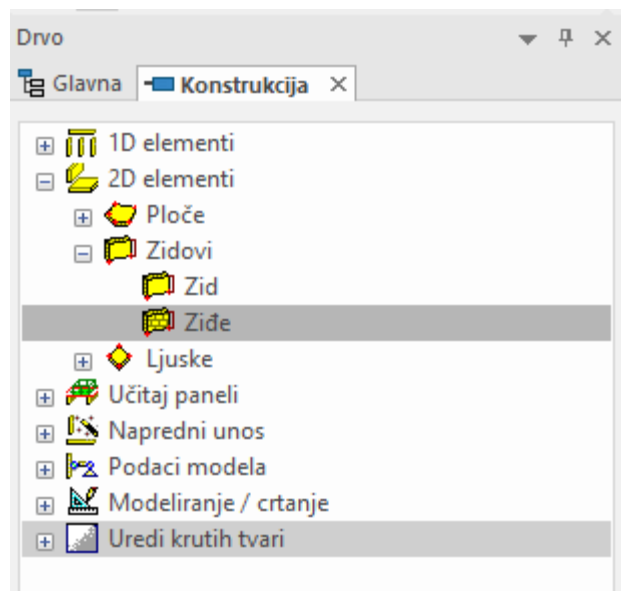

Naziv	OT1_340_Masonry
Vrsta ortotropije	zidarstvo
Debljina ploče/zida [mm]	340
Materijal	Masonry
Koeficijent redukcije za efekt luka	0,01
D11 [MNm]	1,0830e+01
D22 [MNm]	1,0830e+01
D12 [MNm]	2,7076e+00
D33 [MNm]	4,0614e+00
D44 [MN/m]	3,5133e+02

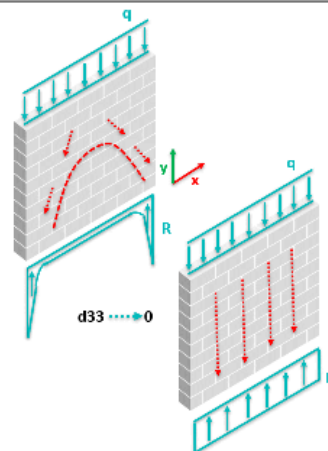

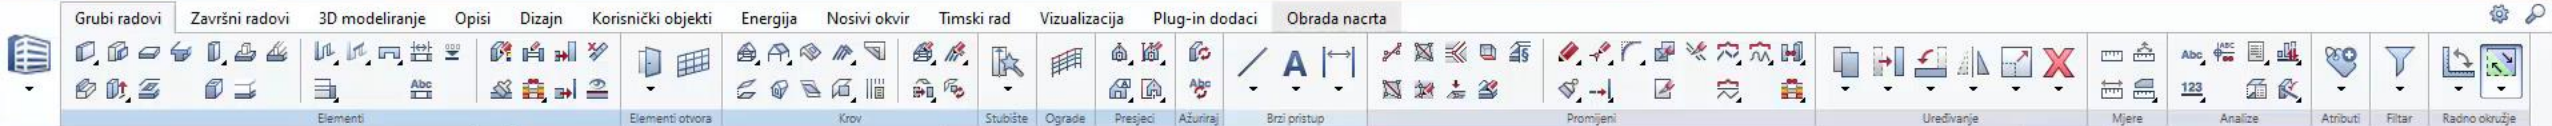

Pomoćnici

Ploča zadataka Pomoćnici Sloj Svojtva Arhiva Objekti Nivoi

Wienerberger

Wienerberger W-1
vanjski zidovi od blok opeka

POROTHERM 38 S P+E			
POROTHERM 30 PROFI			
POROTHERM 25 PROFI			
POROTHERM 20-50 PROFI			

Baldini Studio
www.baldinistudio.hr

Wienerberger-W1

Wienerberger-W2

Wienerberger-W3

Wienerberger unutarnji zidovi

Wienerberger-W1_nas2


Wienerberger-W1_nas2

Wienerberger-W1_nas2


Wienerberger-W1_nas2

Wienerberger-W1_nas2

Wienerberger-W1_nas2

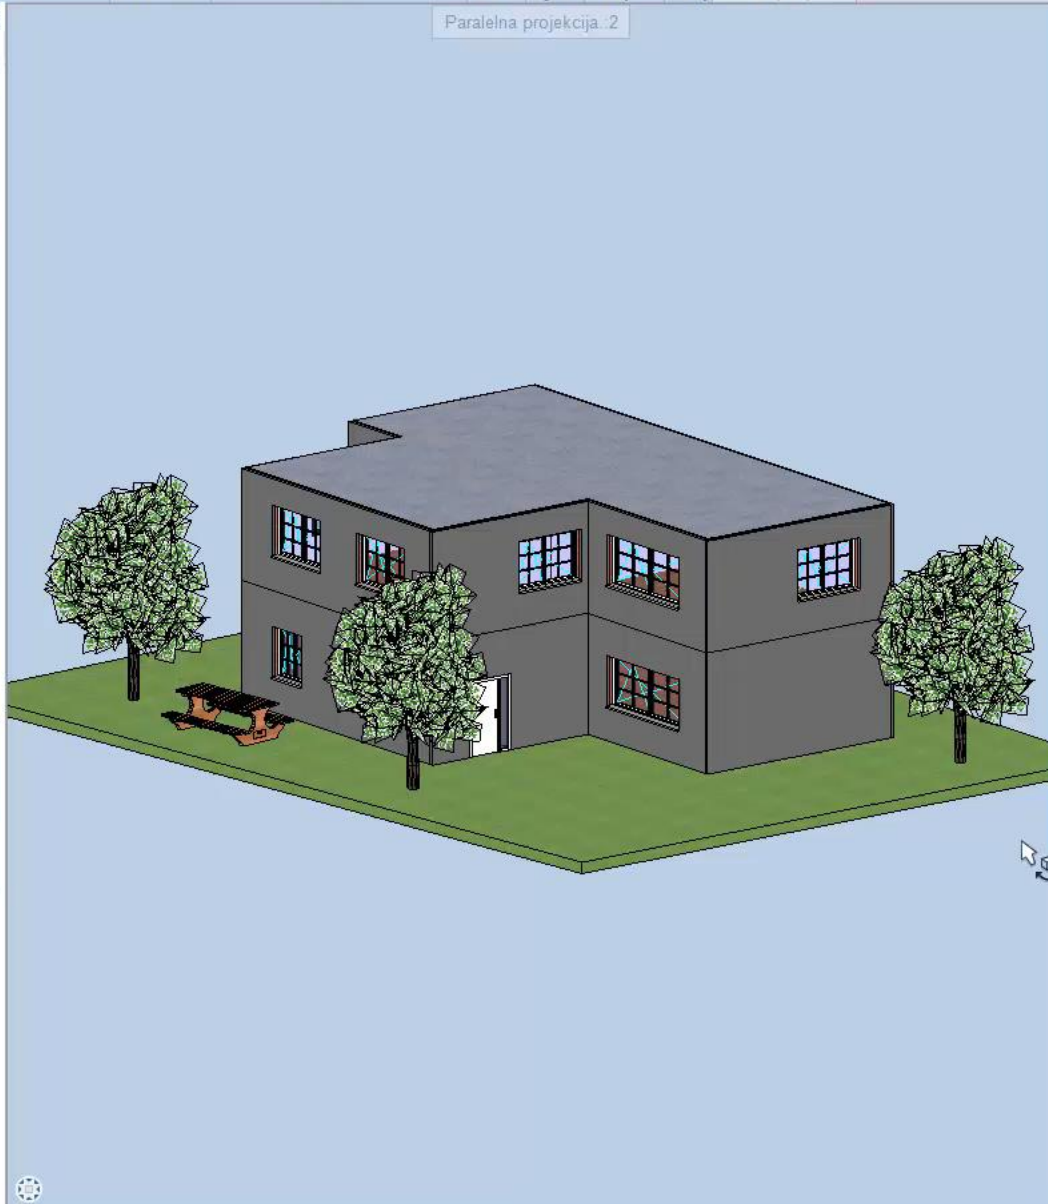

Tlocrt 1

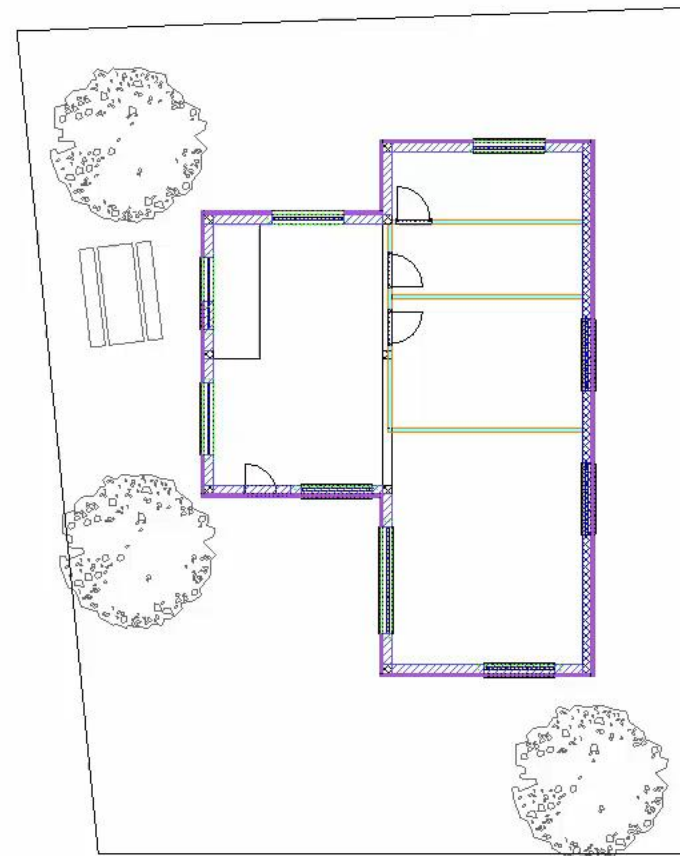

Klik lijevo za odabir, klik+Ctrl za dodavanje, klik+Shift za odabir grupe

Pritisnite F1 za Pomoć.

Država: Hrvatska

Vrsta crteža: Definicija mjerila

Mjerilo: 1 : 100

Dužina: cm

Kut: 0.000 deg

%: 1



HVALA NA PAŽNJI!

www.baldinistudio.hr

info@baldinistudio.hr

+3851 466 2455



Baldinistudio



BIM student

