



Detalj Porotherm 32 IZO Profi

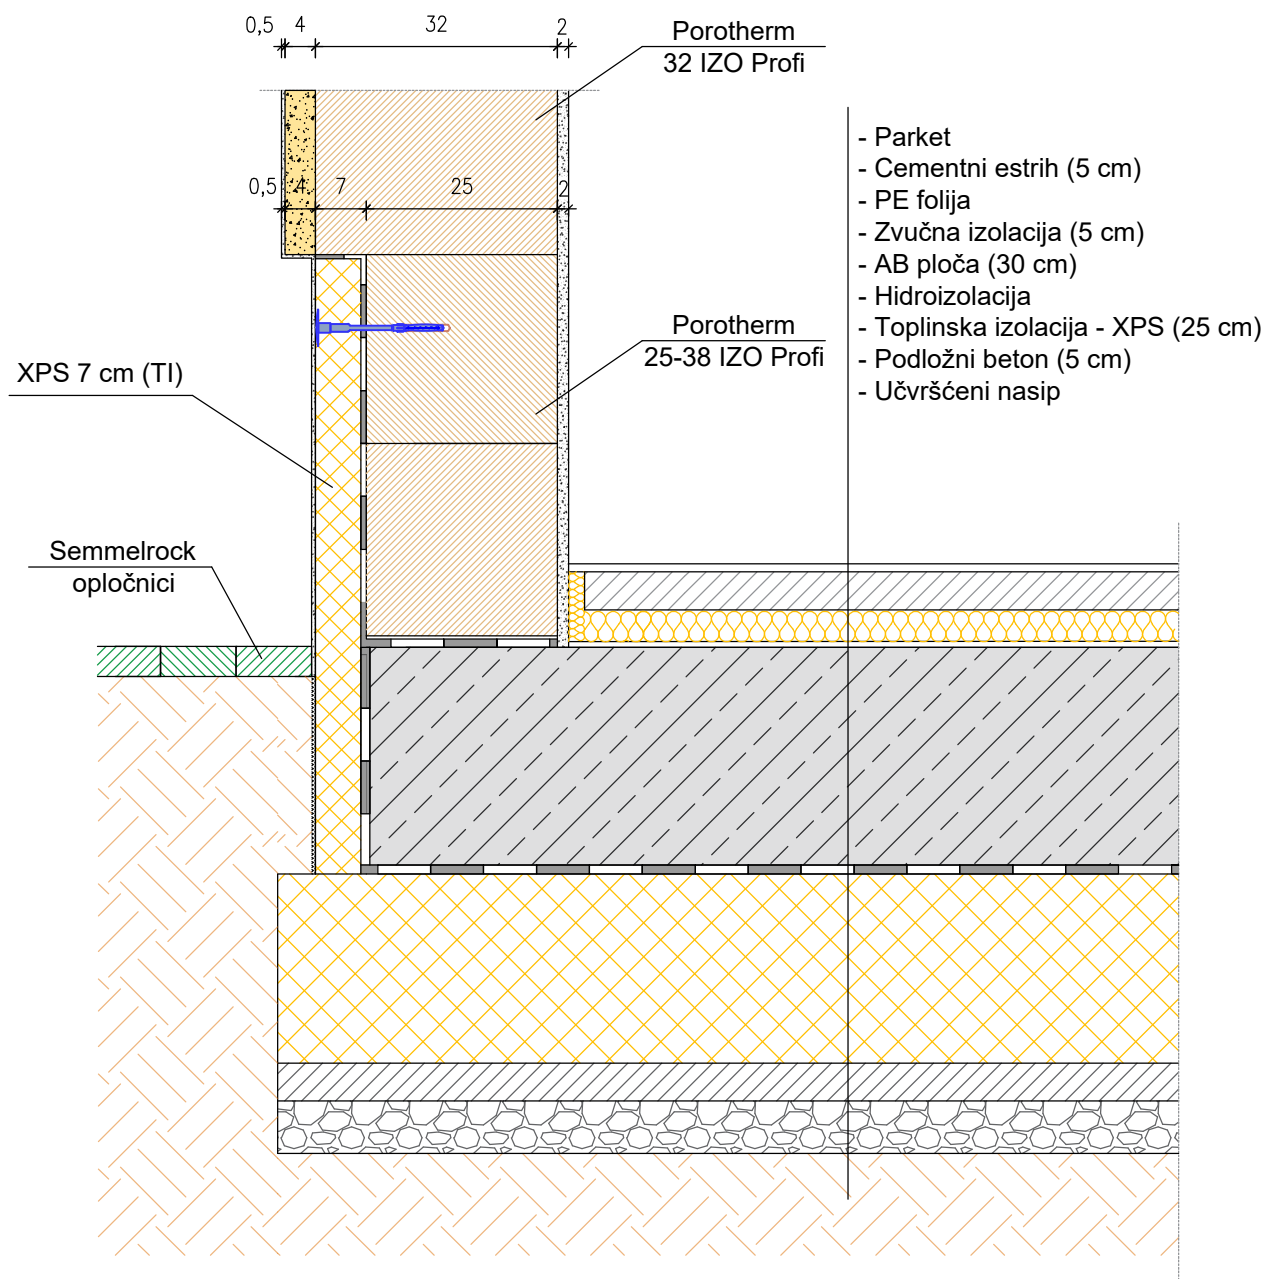

Detalj spoja vanjskog zida od Porotherm 32 IZO Profi sa temeljnom pločom


M 1:10 (DIN A4)

Detalj Porotherm 32 IZO Profi

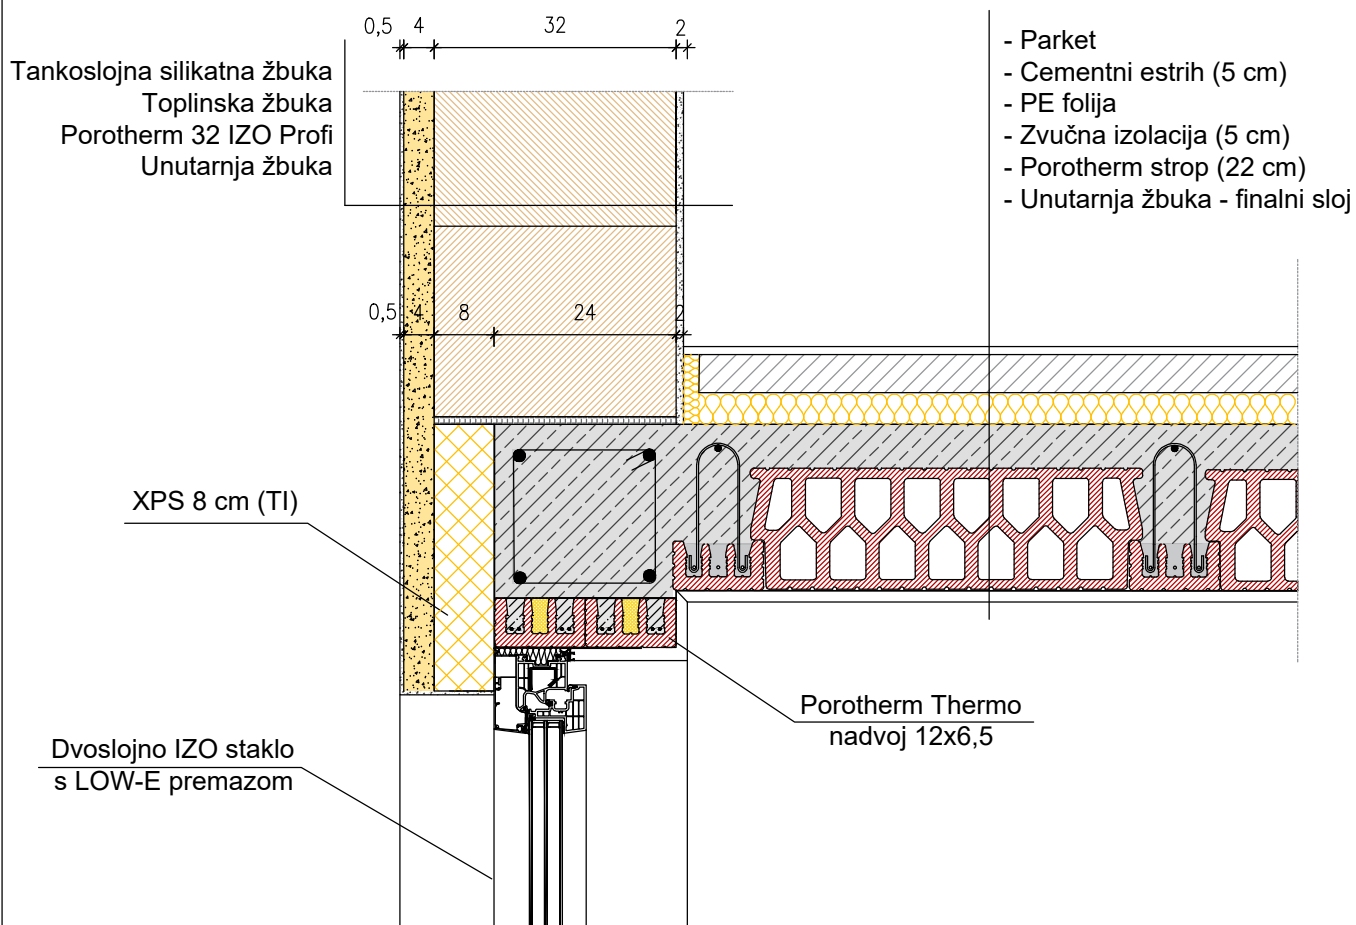


Rješavanje toplinskog mosta na spoju nadvoja i
Porotherm stropa u zidu od Porotherm 32 IZO
Profi

M 1:10 (DIN A4)

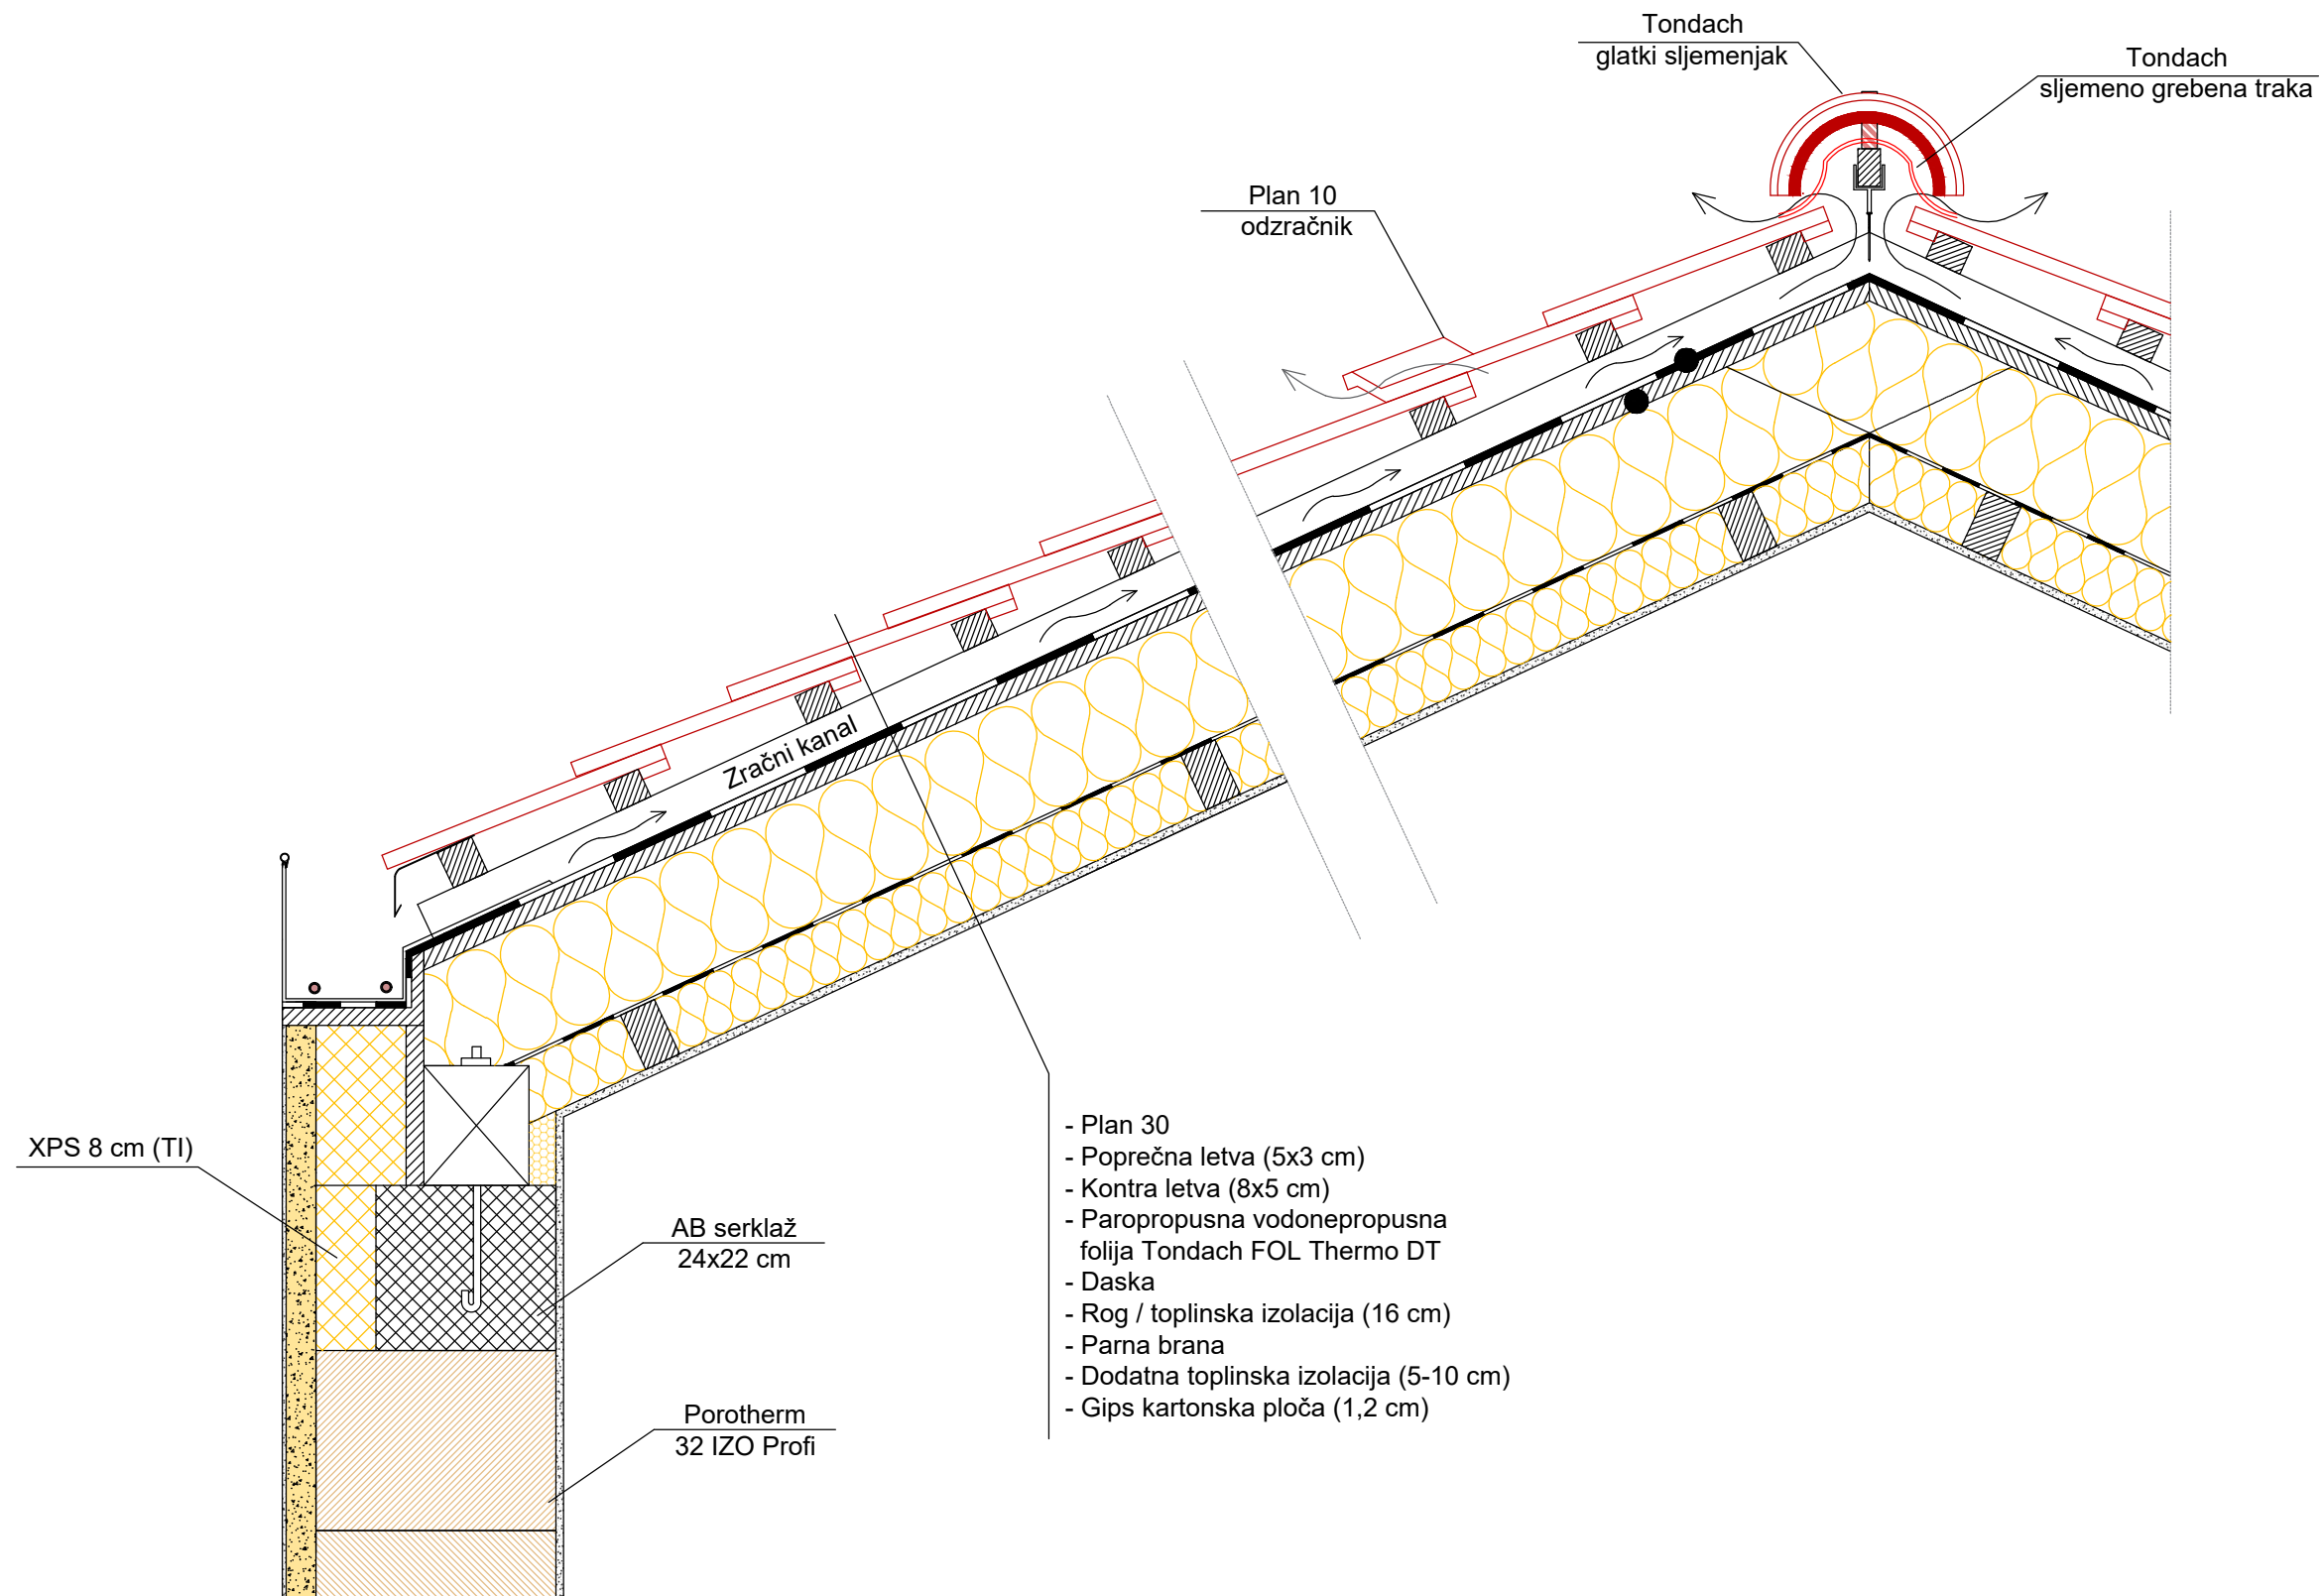


Detalj Porotherm 32 IZO Profi

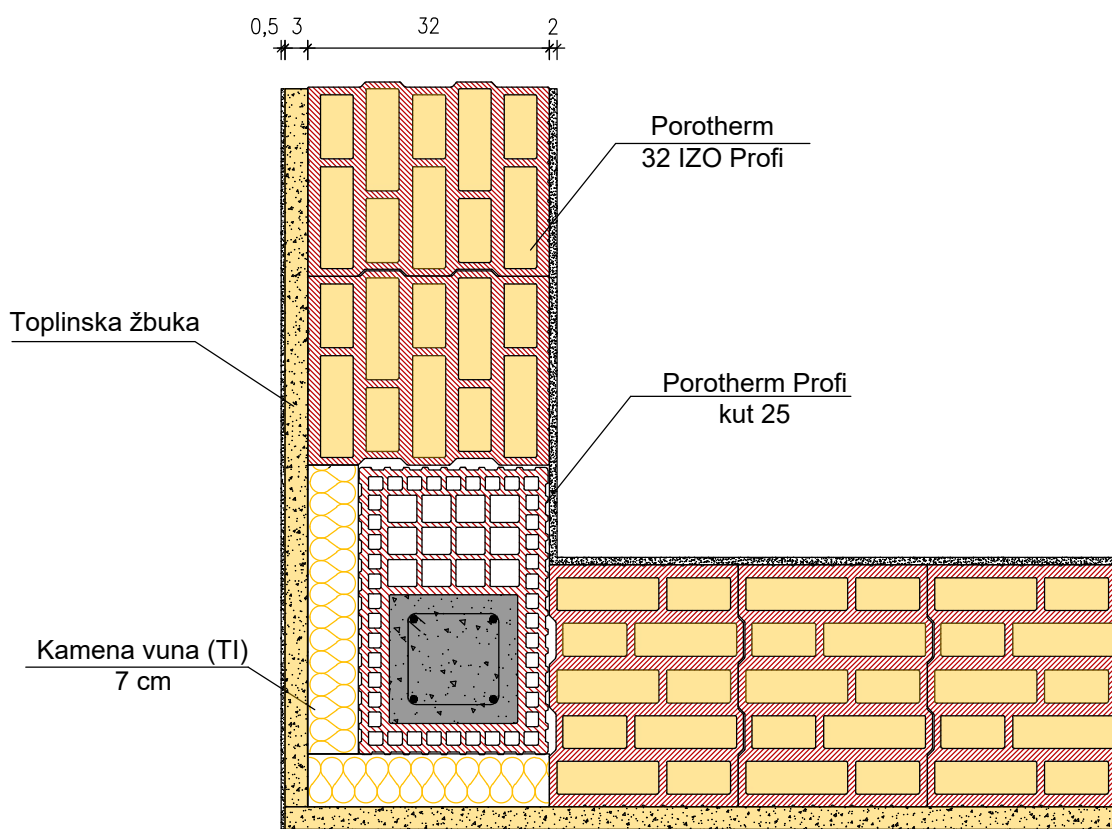

Detalj izvođenja vertikalnog serklaža u
sudaru zidova od Porotherm 32 IZO Profi

M 1:10 (DIN A4)


Detalj Porotherm 32 IZO Profi

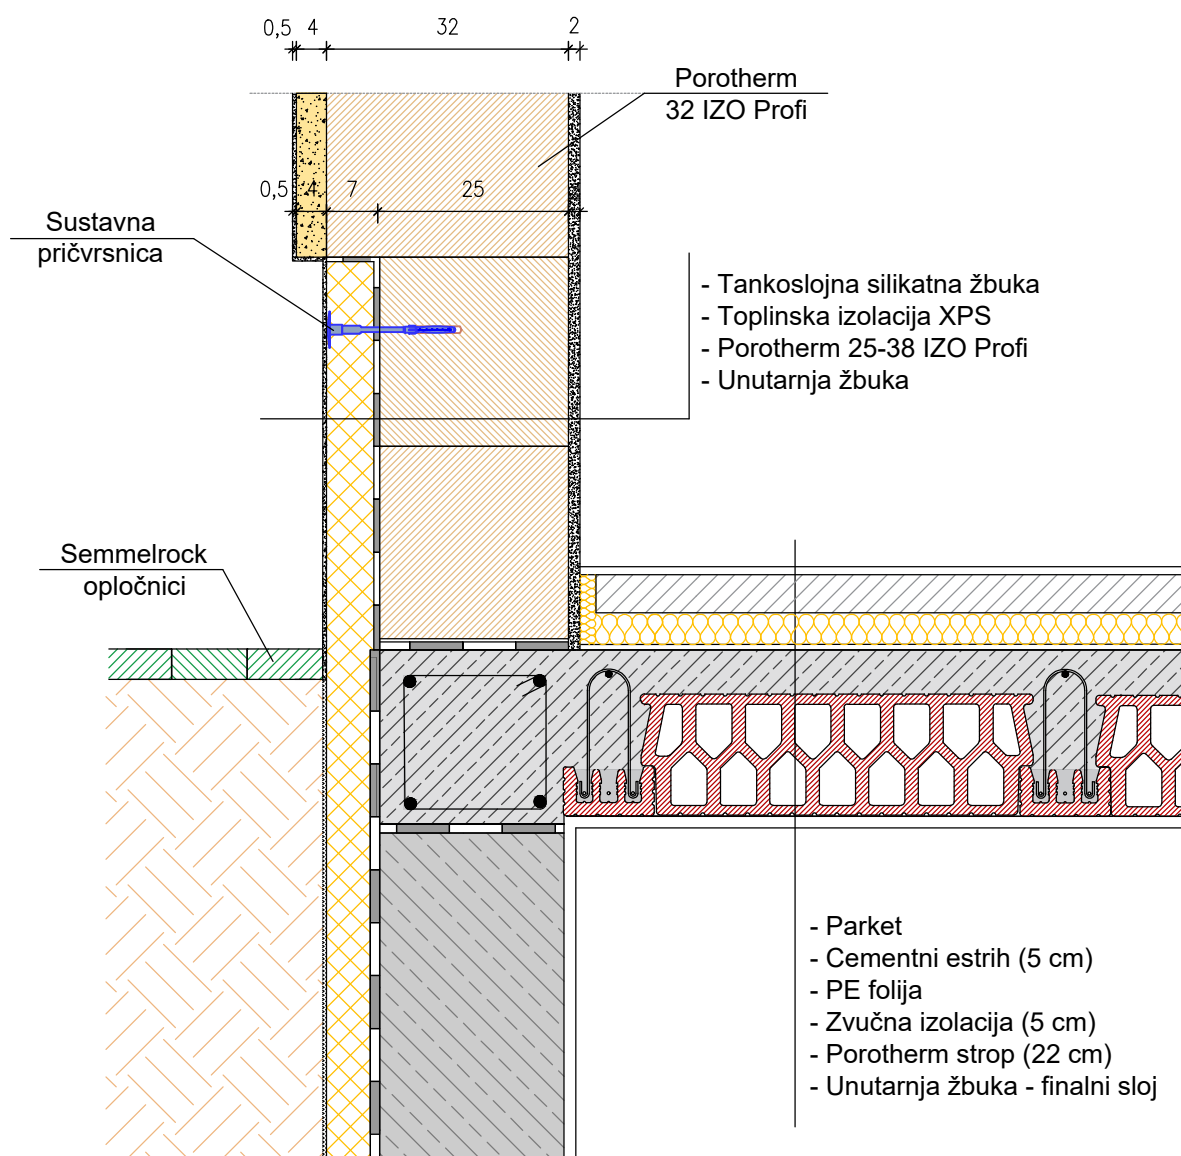

Detalj spoja vanjskog nosivog zida Porotherm 32 IZO Profi sa stropnom pločom podruma

M 1:10 (DIN A4)


Detalj Porotherm 32 IZO Profi

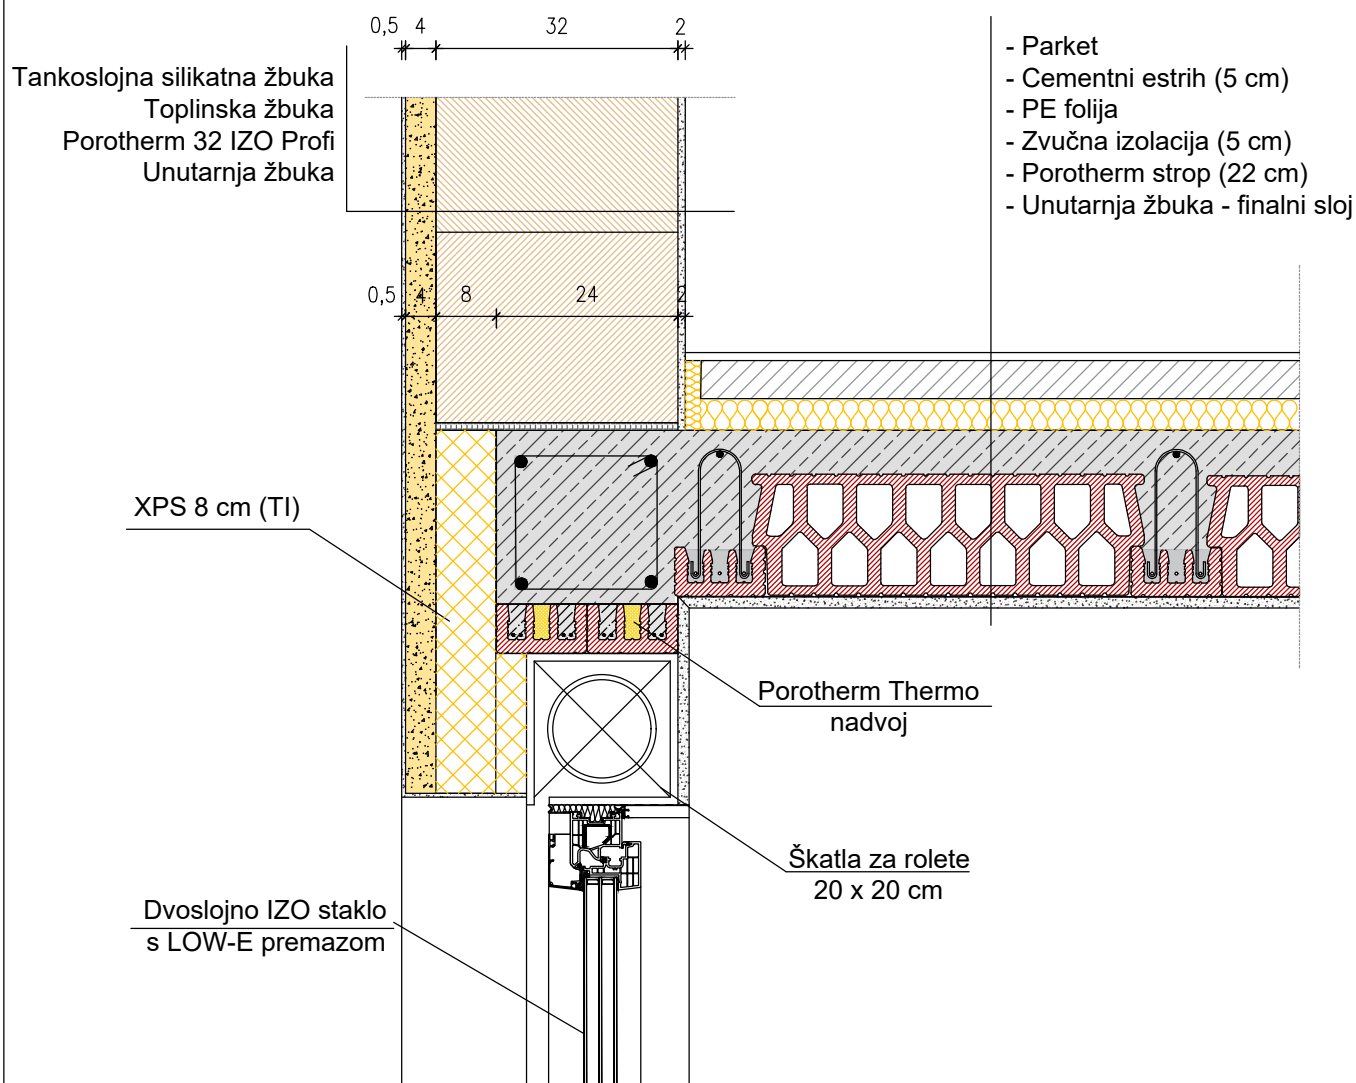

Reševanje toplotnega mostu na stičišču preklade in Porotherm stropa v steni Porotherm 32 IZO Profi z roletnim dozom

M 1:10 (DIN A4)


Detalj Porotherm 32 IZO Profi

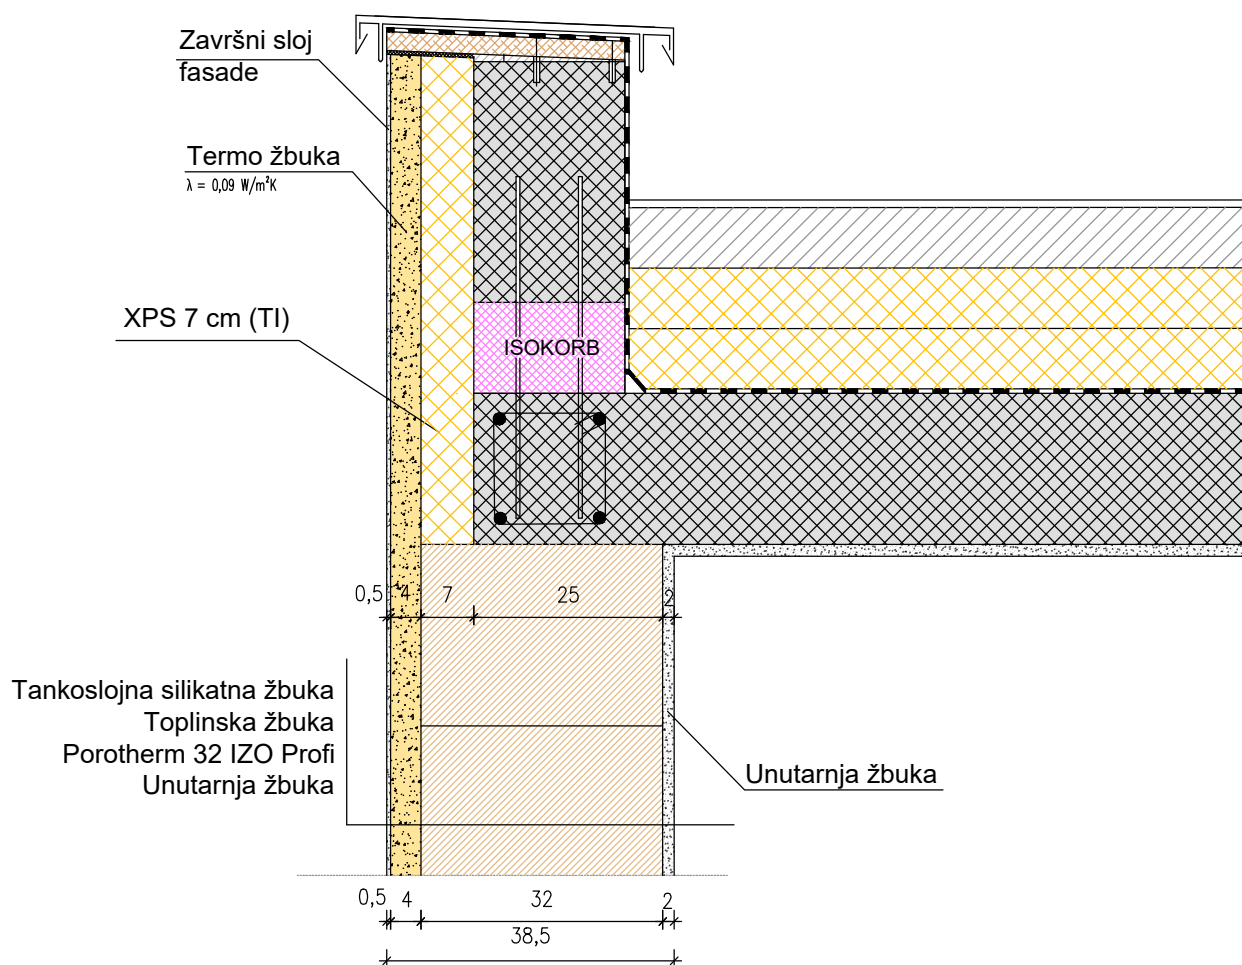

Detalj spoja atike i zida IZO Profi 32

M 1:10 (DIN A4)

Detalj Porotherm 32 IZO Profi

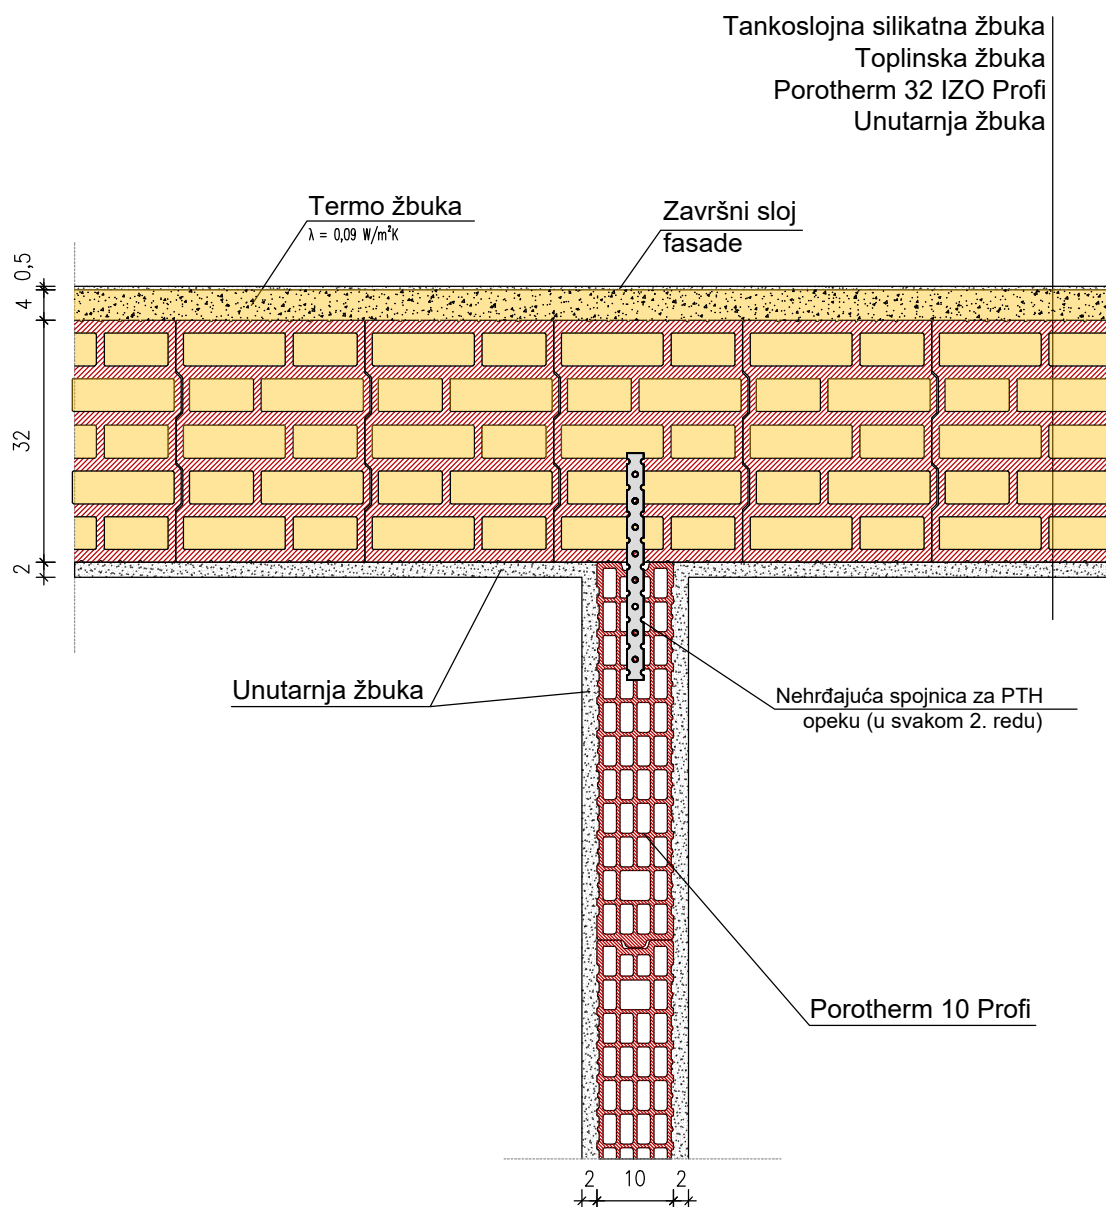


Detalj spoja vanjskog nosivog zida 32 IZO Profi
sa pregradnim zidom 10 Profi

M 1:10 (DIN A4)


Detalj Porotherm 32 IZO Profi



Parni redovi

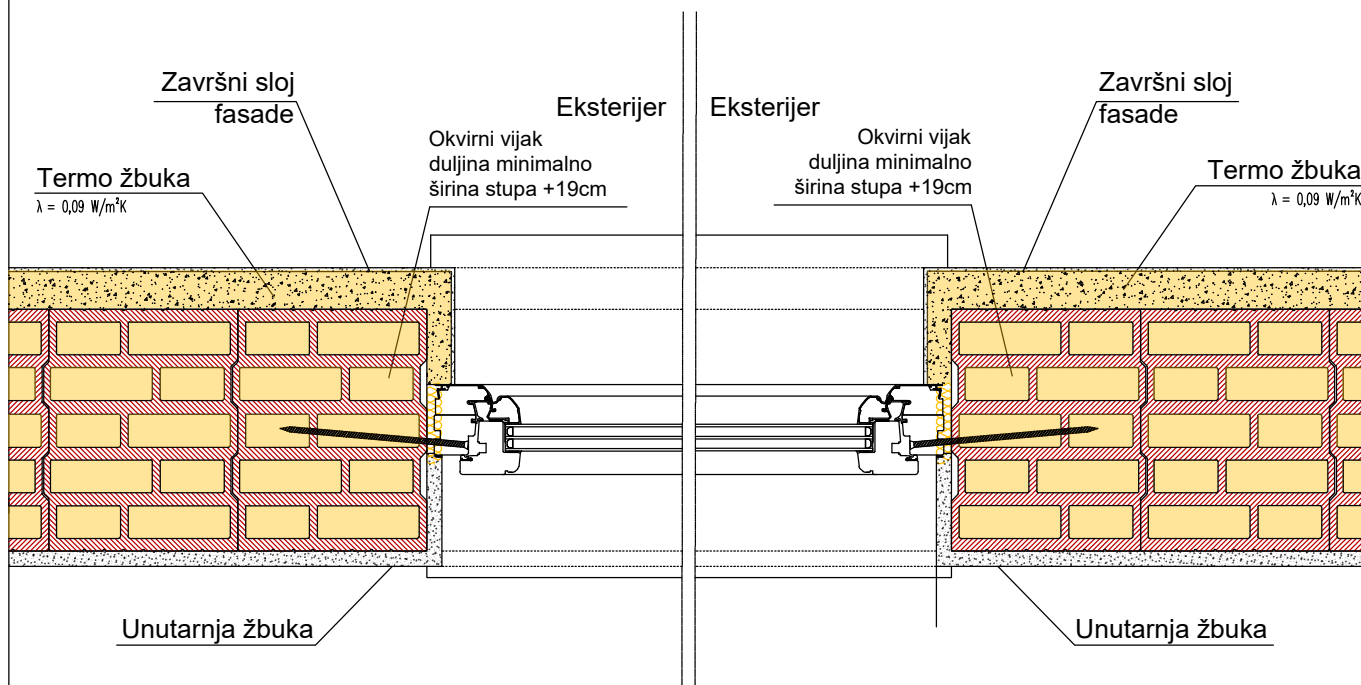


Neparni redovi

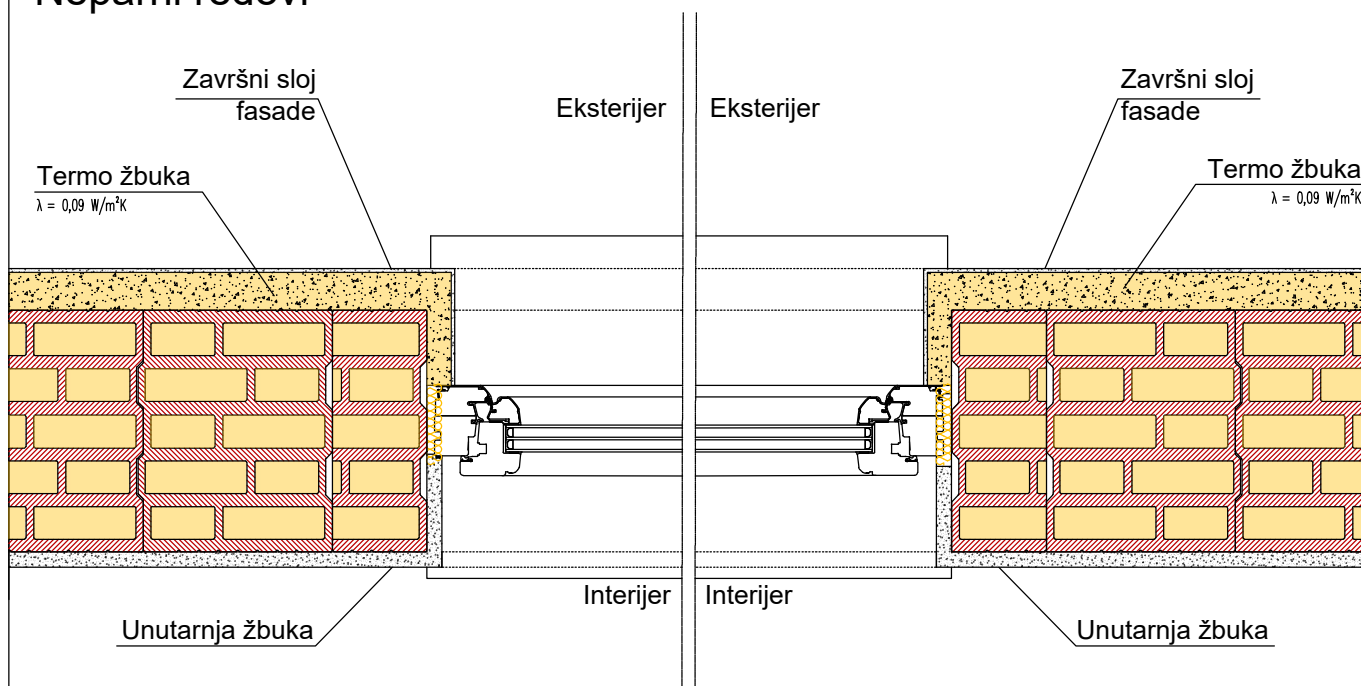


Detalj prozora u Porotherm 32 IZO Profi zidu

M 1:10 (DIN A4)

Neparni red opeke

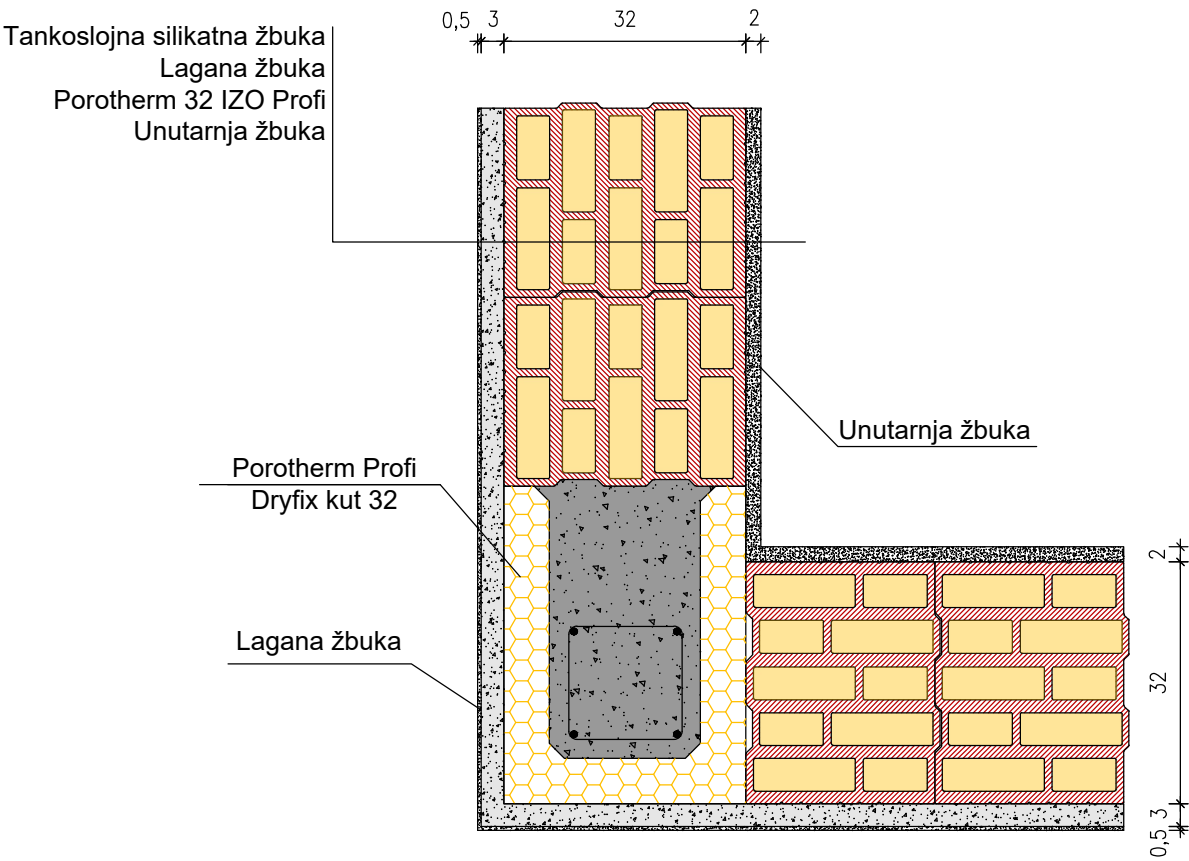


Parni red opeke

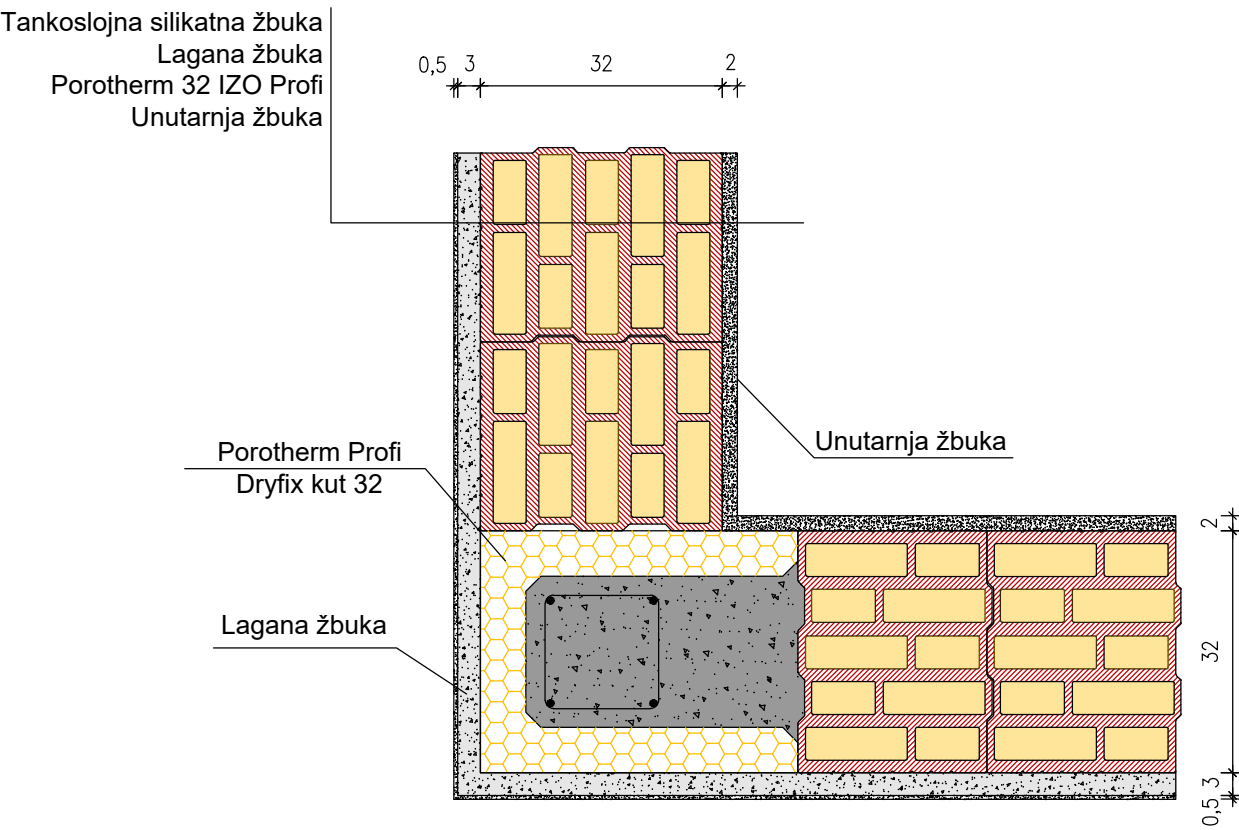

Detalj Porotherm 32 IZO Profi



Wienerberger

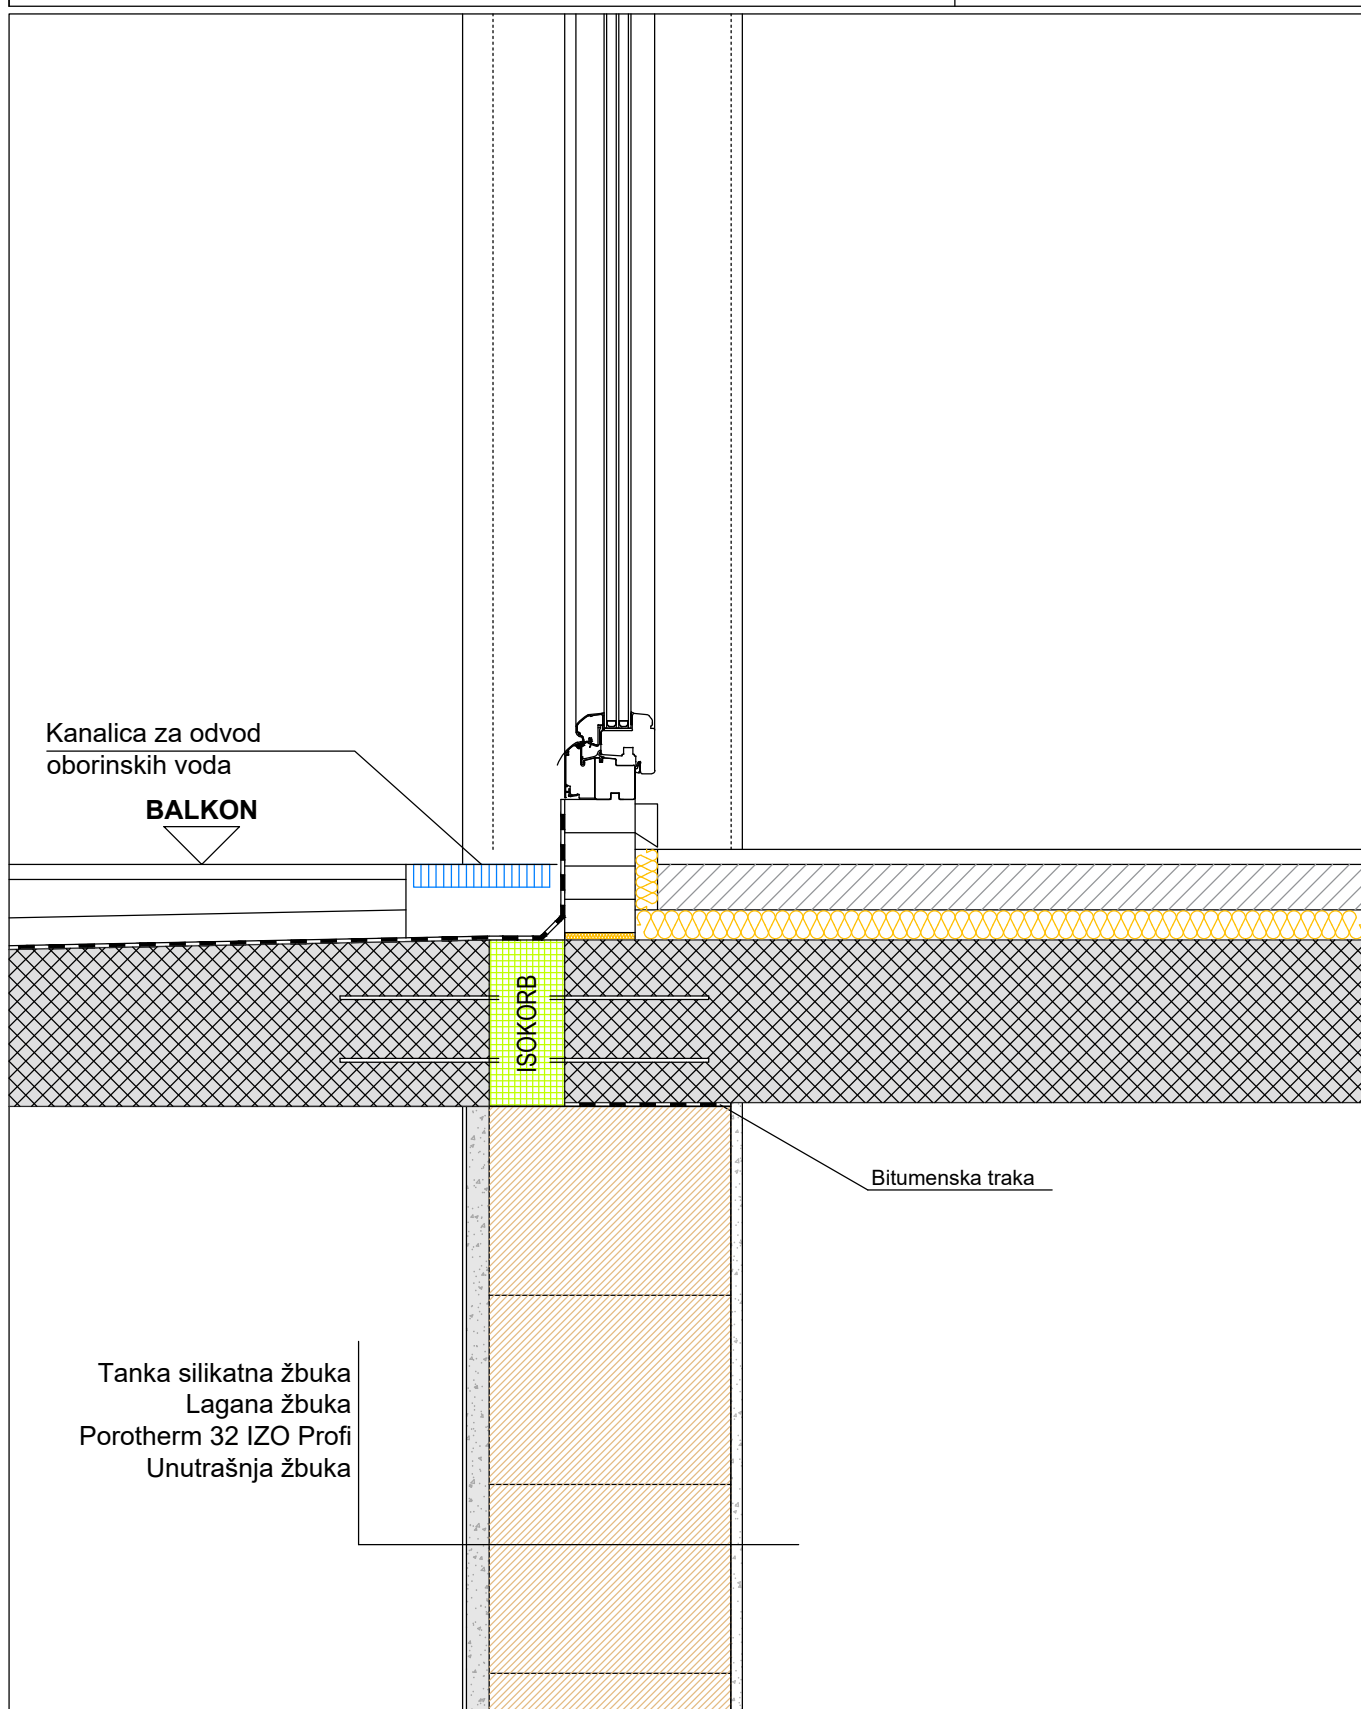

Detalj izvođenja spoja balkona i
stropne ploče

M 1:10 (DIN A4)

Detalj
Porotherm 32 IZO Profi

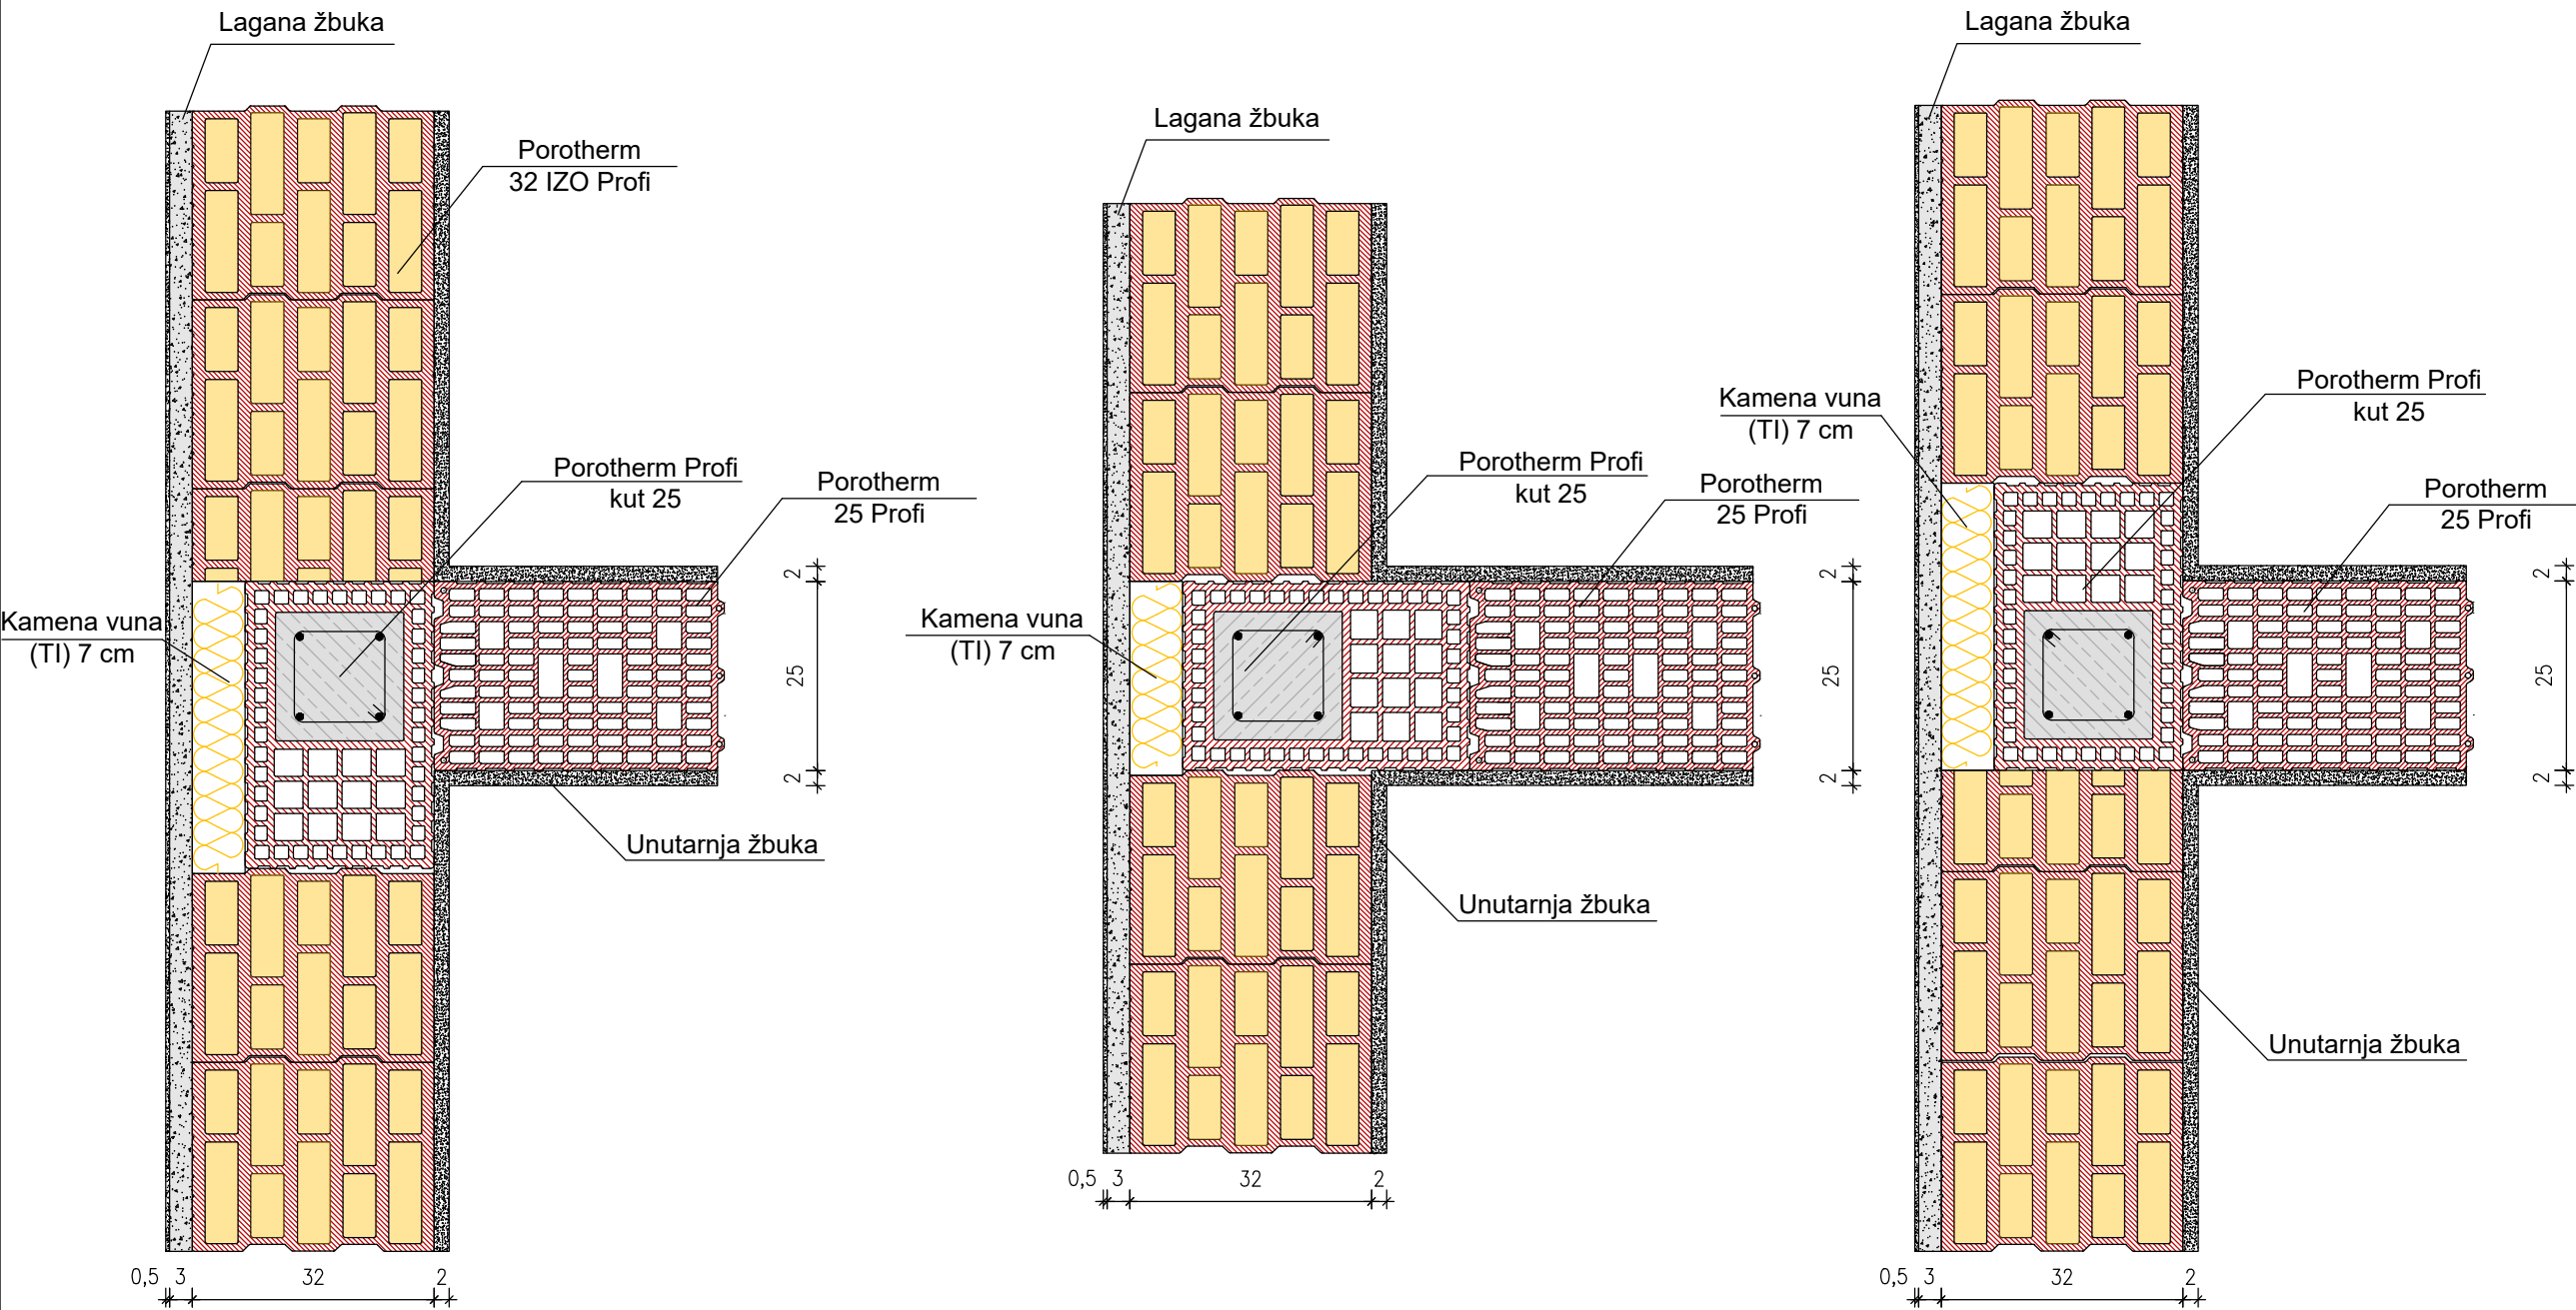

Detalj sudara vanjskog nosivog zida 32 IZO Profi i unutarnjeg nosivog zida 25 Profi

M 1:10 (DIN A3)