




Detalj izvođenja vertikalnog serklaža u sudaru zidova od Porotherm 25 S pomoću Opečnoga vogalnika 25/23,8

Neparni red opeke

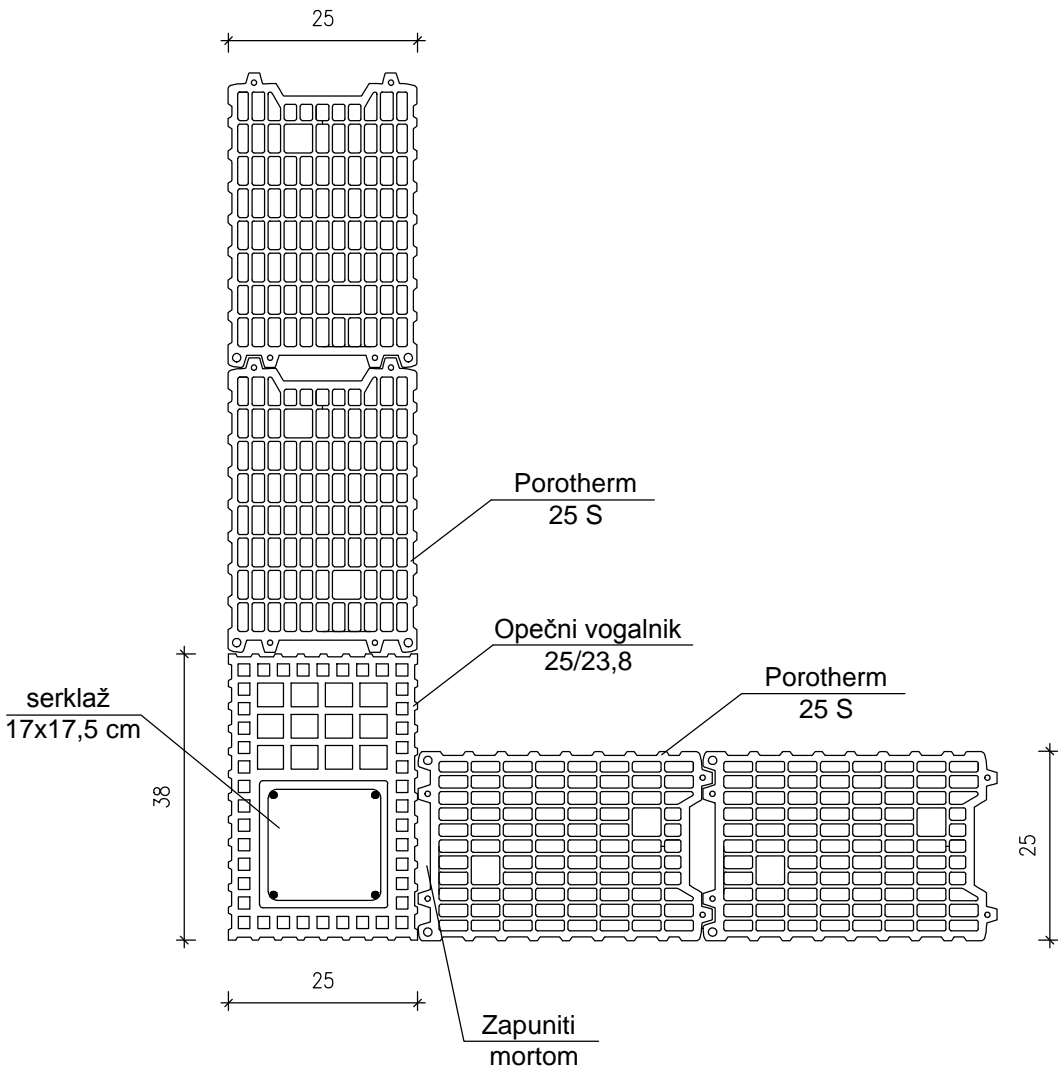


Parni red opeke

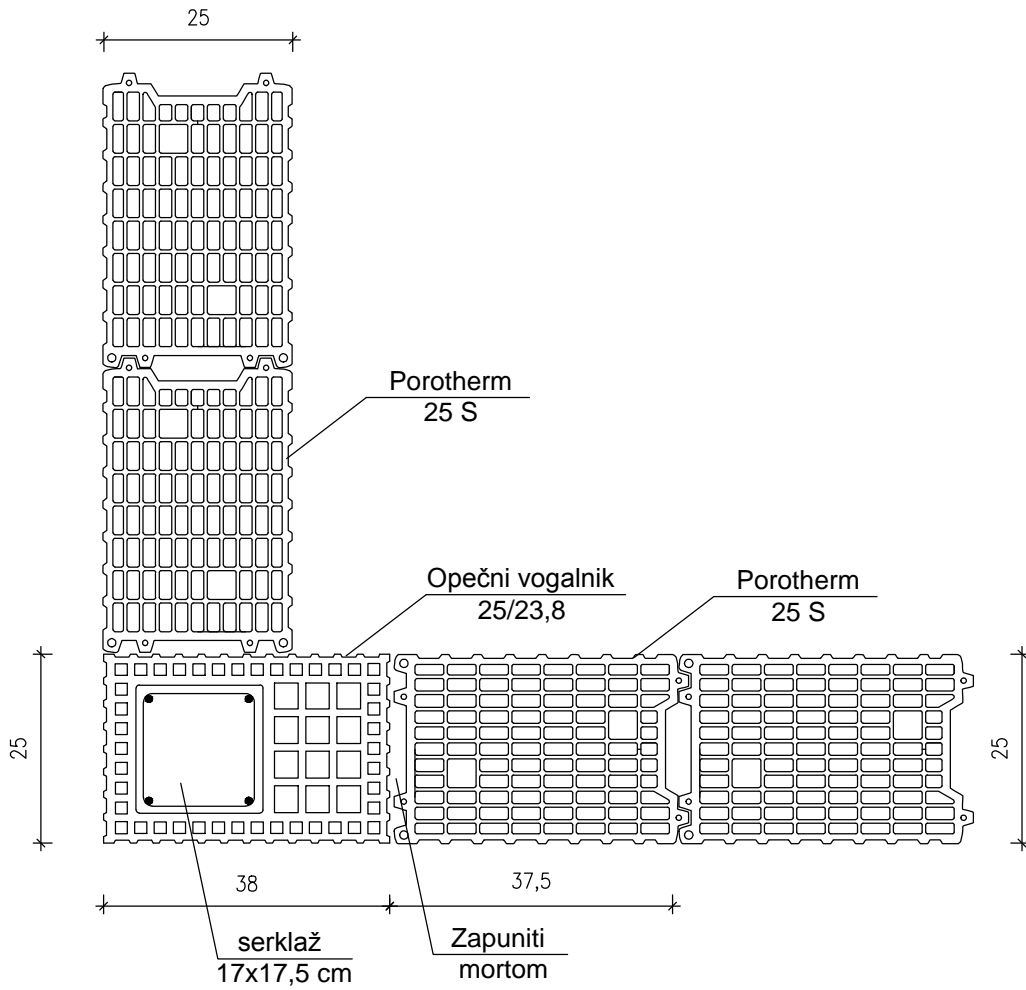

<div><div></div><div>Wienerberger Ilovac d.o.o. Donje Pokupje 2, 47000 Karlovac tel. +385 (0)47 694 111 fax. +385 (0)47 694 174 office.hr@wienerberger.com</div></div>	
Detalji Porotherm sistema gradnje	
Sadržaj:	Detalj izvođenja vertikalnog serklaža u sudaru zidova od Porotherm 25 S
Mjerilo:	1:10

Detalj rješavanja toplinskog mosta na spoju nadvoja i
 Porotherm stropa u zidu od Porotherm 25 S

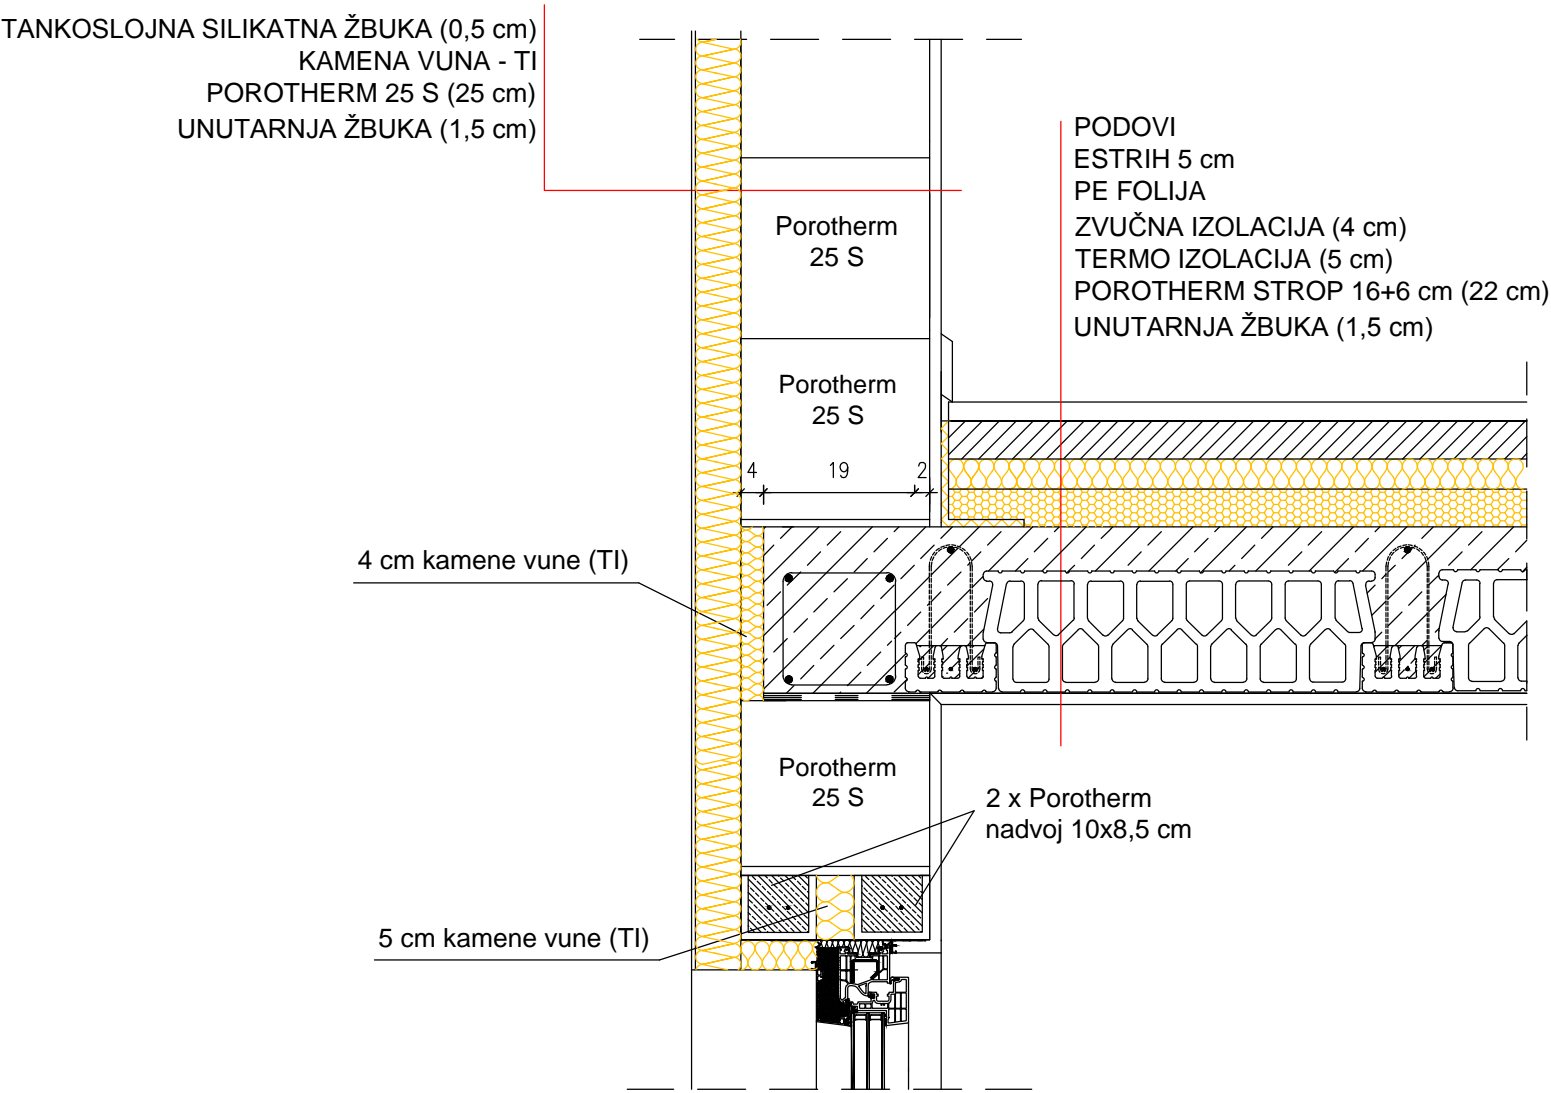


Wienerberger Ilovac d.o.o.
 Donje Pokupje 2, 47000 Karlovac
 tel. +385 (0)47 694 111
 fax. +385 (0)47 694 174
 office.hr@wienerberger.com

Detalji Porotherm sistema gradnje

Sadržaj: Rješavanje toplinskog mosta na spoju nadvoja i Porotherm stropa u zidu od Porotherm 25 Profi

Mjerilo: 1:10

Detalj spoja vanjskog zida od Porotherm 25 S sa kosim krovom

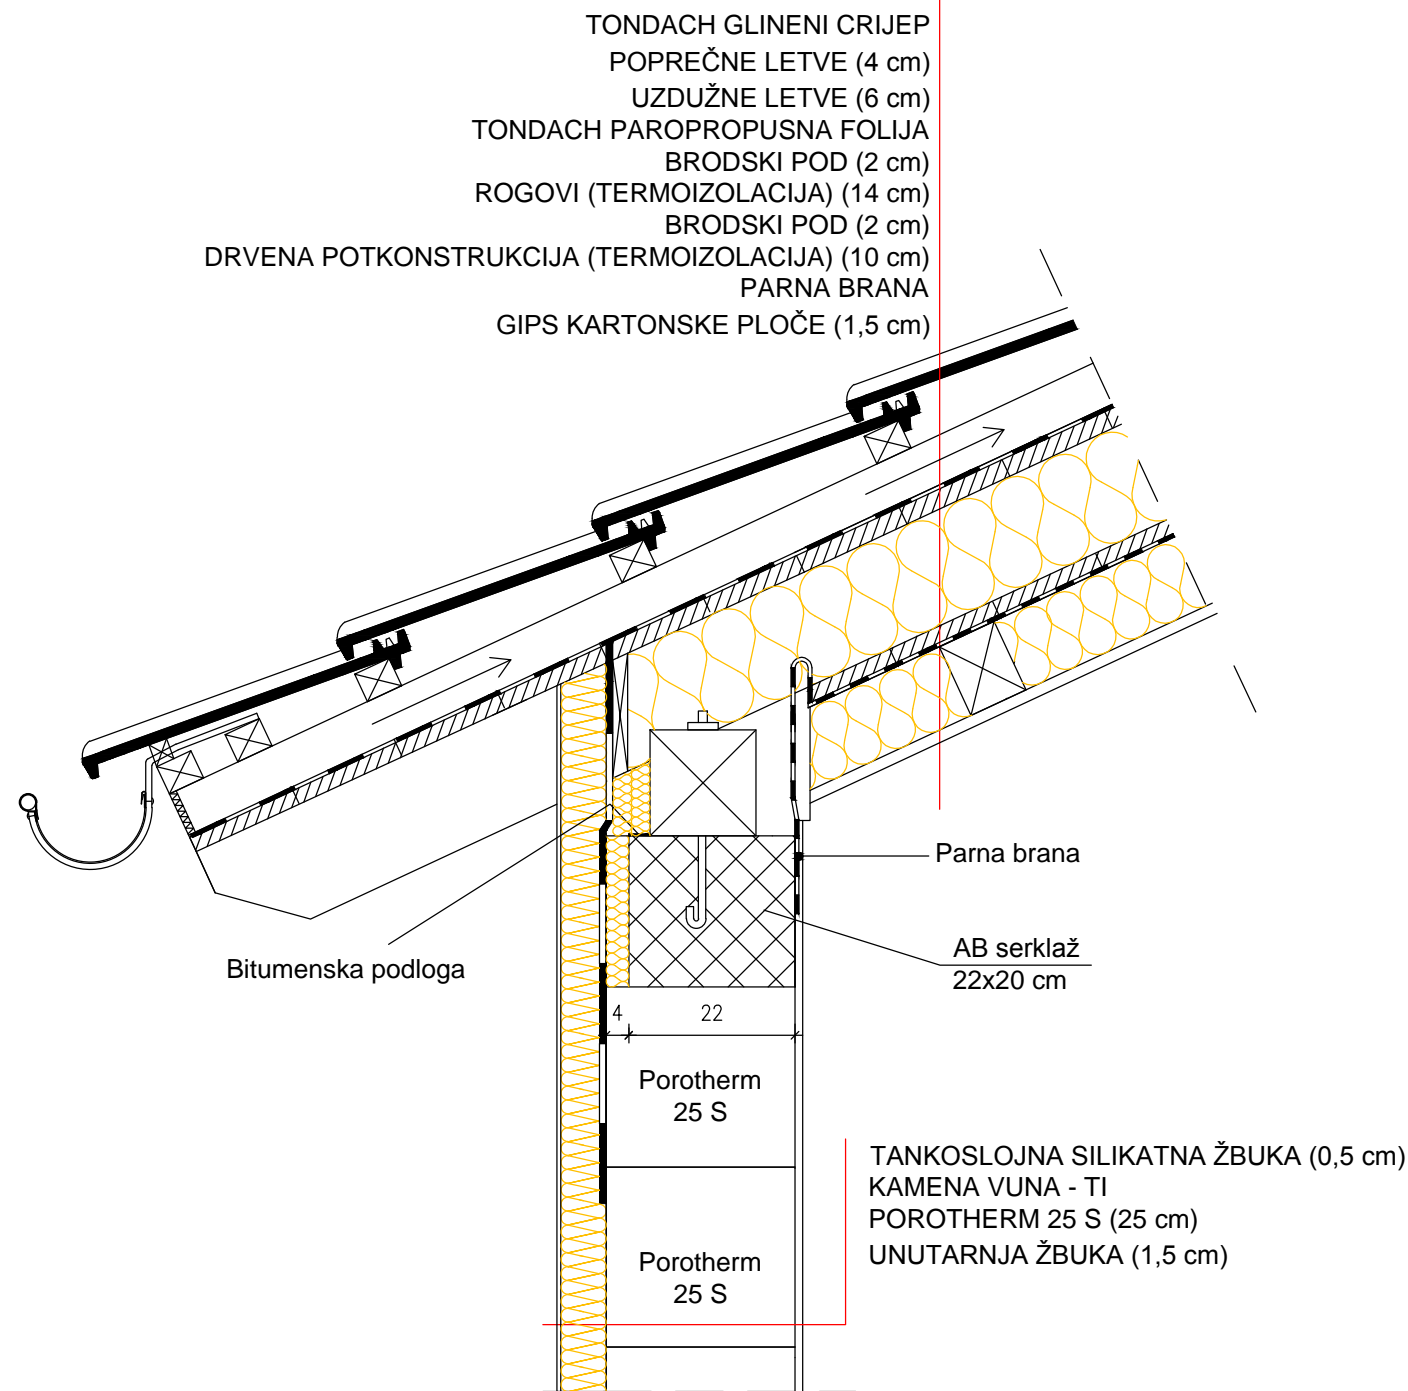

Wienerberger Ilovac d.o.o.
Donje Pokupje 2, 47000 Karlovac
tel. +385 (0)47 694 111
fax. +385 (0)47 694 174
office.hr@wienerberger.com

Detalji Porotherm sistema gradnje

Sadržaj:	Detalj spoja vanjskog zida od Porotherm 25 S sa kosim krovom
Mjerilo:	1:10