




Detalj izvođenja vertikalnog serklaža u sudaru zidova od Porotherm 30 S Plus pomoću Porotherm kuta 30/23,8

Neparni red opeke

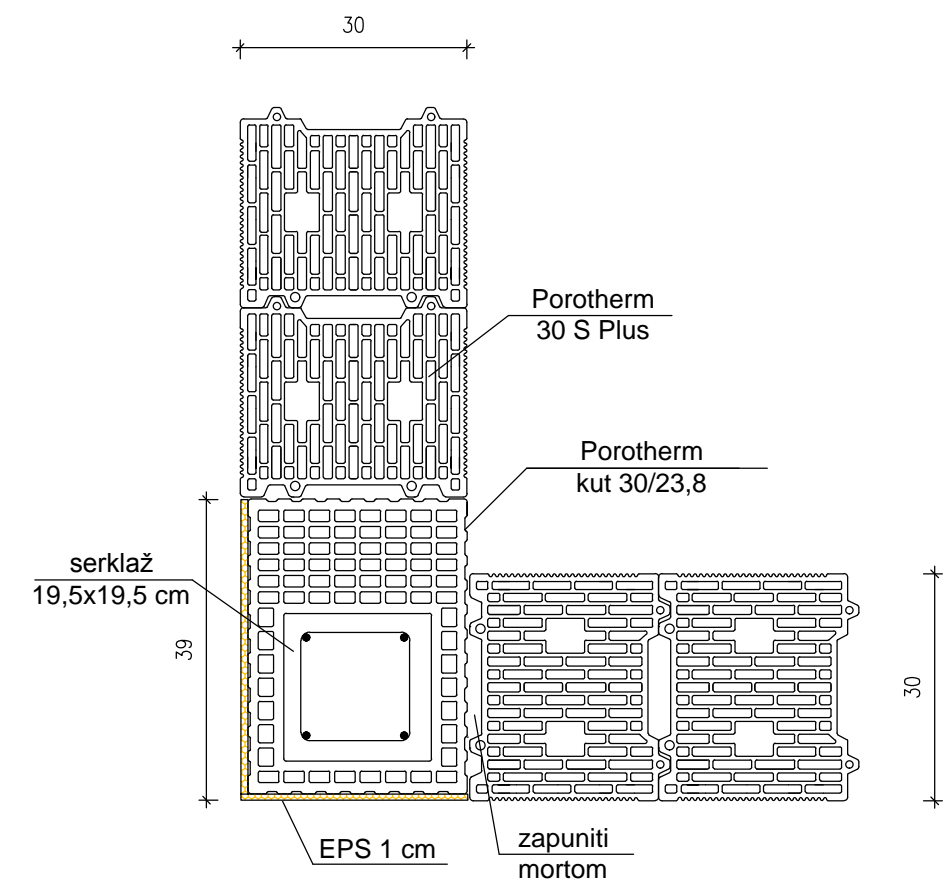


Parni red opeke

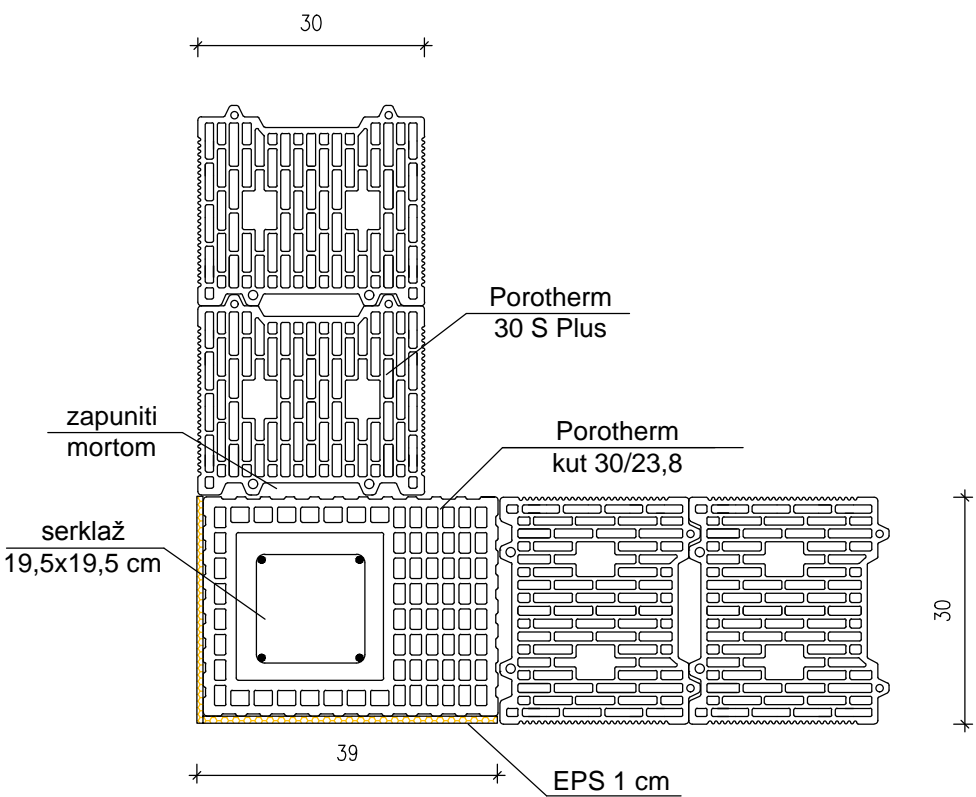

<div><div><div>Wienerberger Ilovac d.o.o. Donje Pokupje 2, 47000 Karlovac tel. +385 (0)47 694 111 fax. +385 (0)47 694 174 office.hr@wienerberger.com</div></div></div>	
Detalji Porotherm sistema gradnje	
Sadržaj:	Detalj izvođenja vertikalnog serklaža u sudaru zidova od Porotherm 30 S
Mjerilo:	1:10

Detalj rješavanja toplinskog mosta na spoju nadvoja i
 Porotherm stropa u zidu od Porotherm 30 S Plus

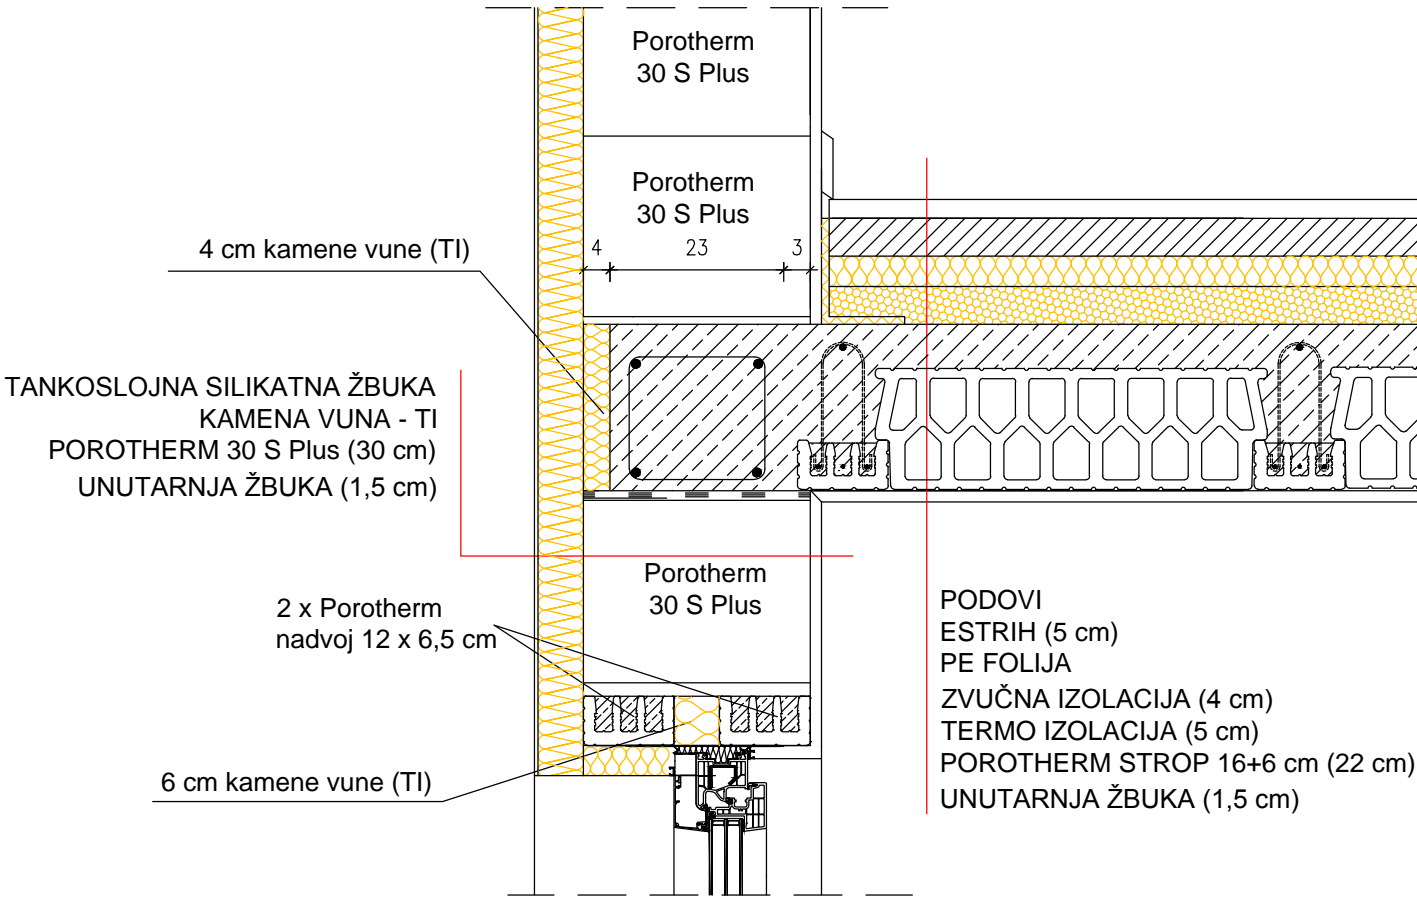


Wienerberger Ilovac d.o.o.
 Donje Pokupje 2, 47000 Karlovac
 tel. +385 (0)47 694 111
 fax. +385 (0)47 694 174
 office.hr@wienerberger.com


Detalji Porotherm sistema gradnje

Sadržaj: Rješavanje toplinskog mosta na spoju nadvoja i Porotherm stropa u zidu od Porotherm 30 Profi

Mjerilo: 1:10

Detalj spoja vanjskog zida od Porotherm 30 S Plus sa kosim krovom

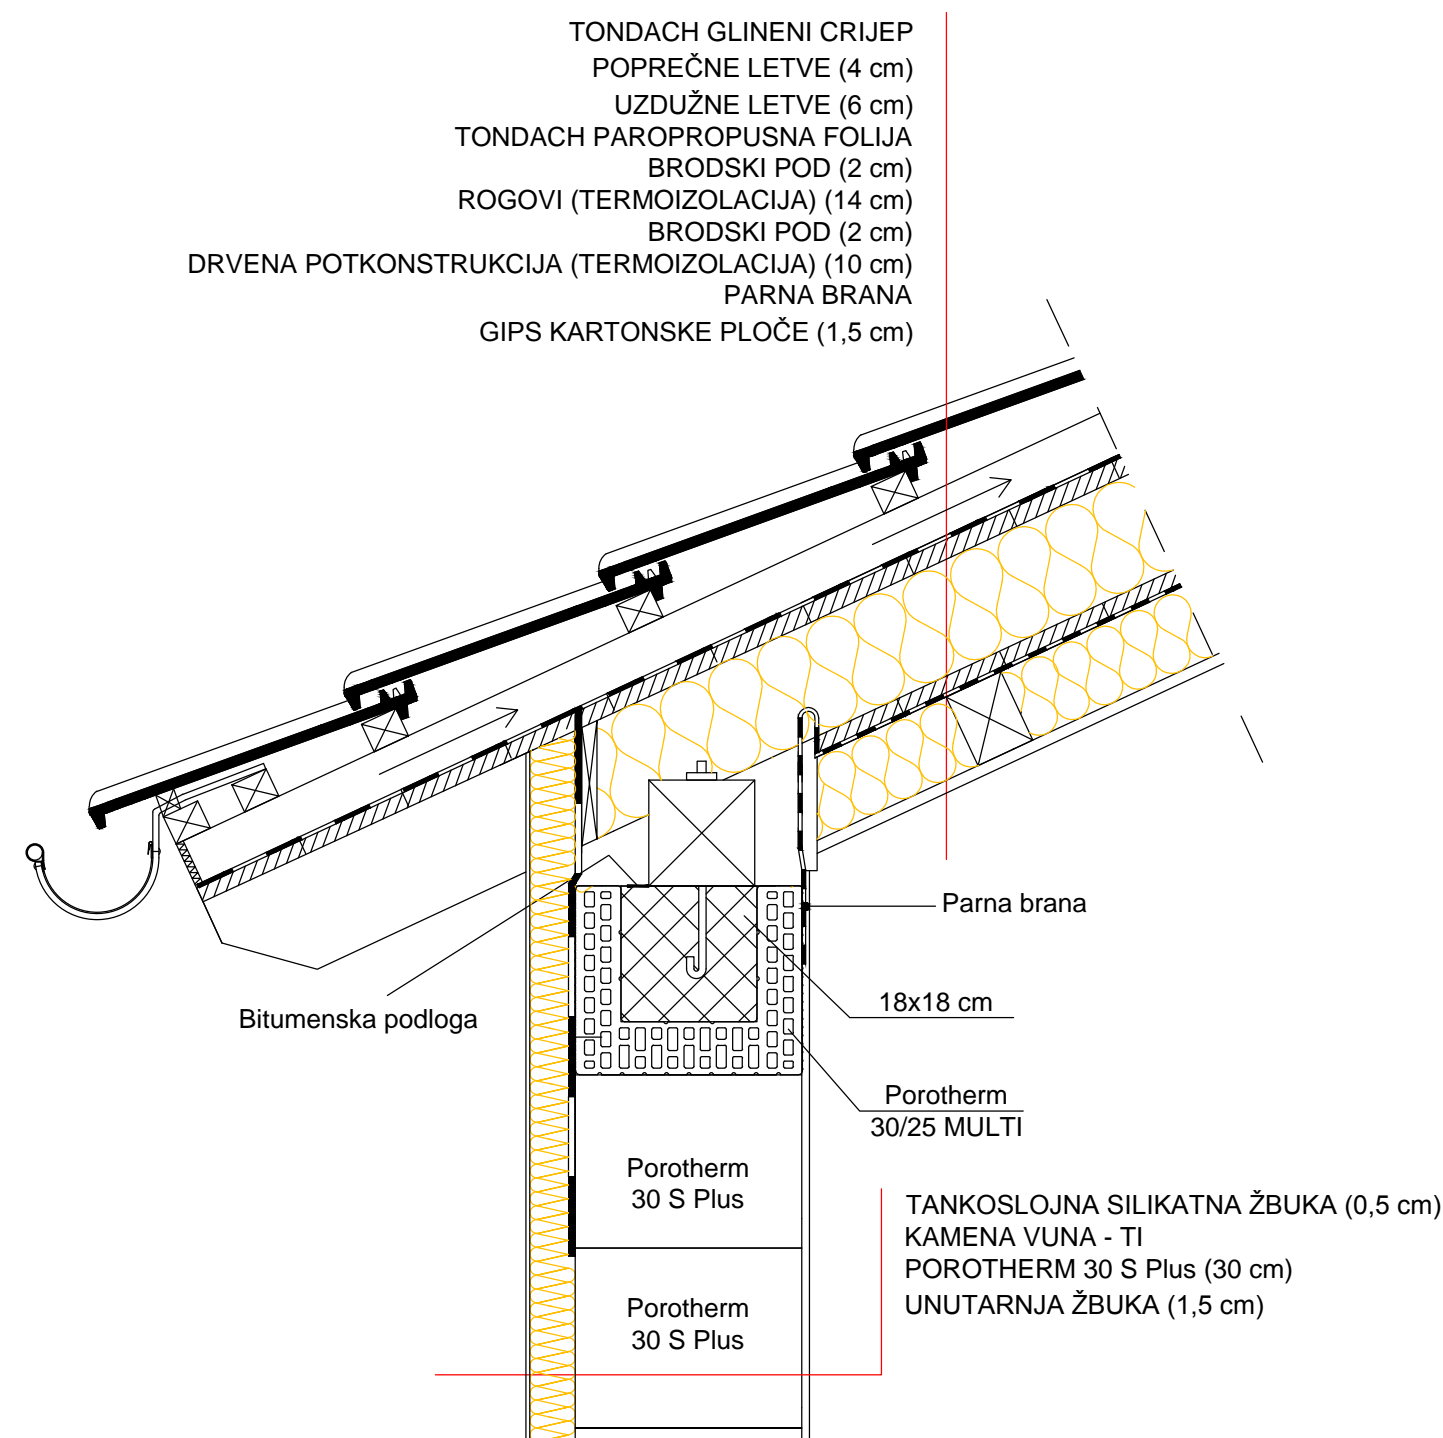

<div><div></div><div>Wienerberger Ilovac d.o.o. Donje Pokupje 2, 47000 Karlovac tel. +385 (0)47 694 111 fax. +385 (0)47 694 174 office.hr@wienerberger.com</div></div>	
Detalji Porotherm sistema gradnje	
Sadržaj:	Detalj spoja vanjskog zida od Porotherm 30 S Plus sa kosim krovom
Mjerilo:	1:10