




Detalj
Tondach Planoton 12

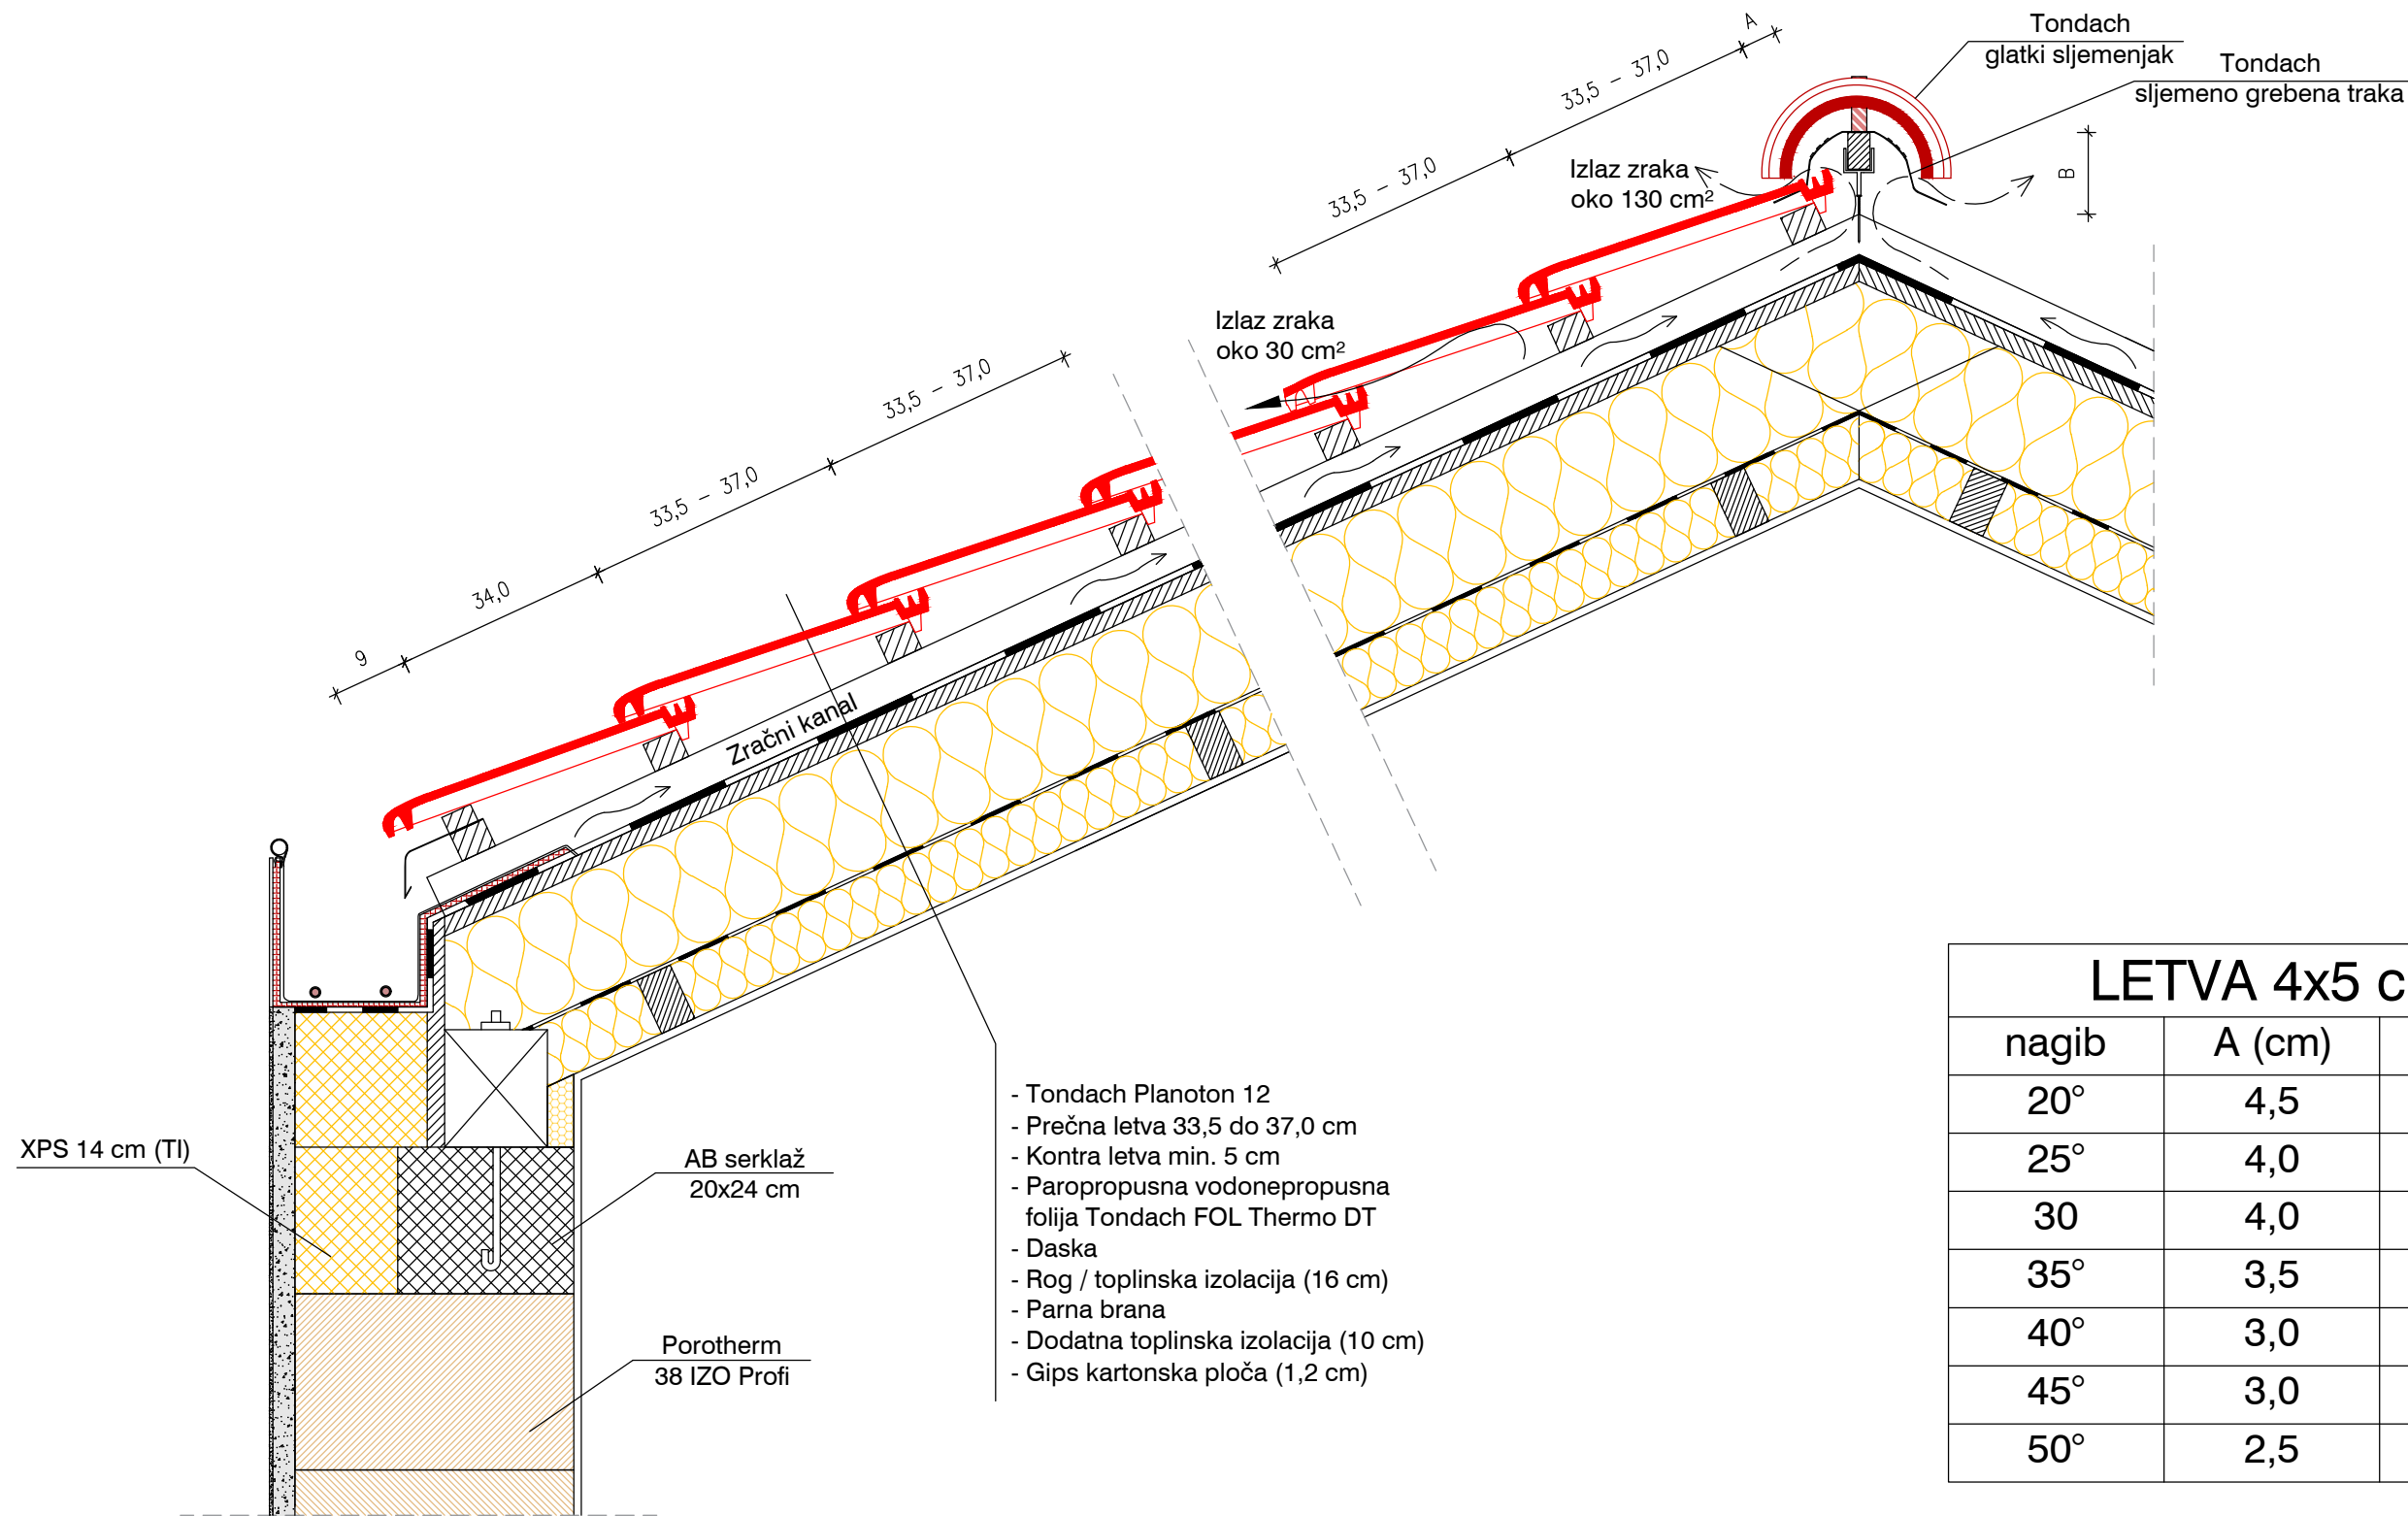

LETVA 4x5 cm		
nagib	A (cm)	B (cm)
20°	4,5	12,6
25°	4,0	12,0
30	4,0	11,4
35°	3,5	10,8
40°	3,0	10,2
45°	3,0	9,5
50°	2,5	9,0

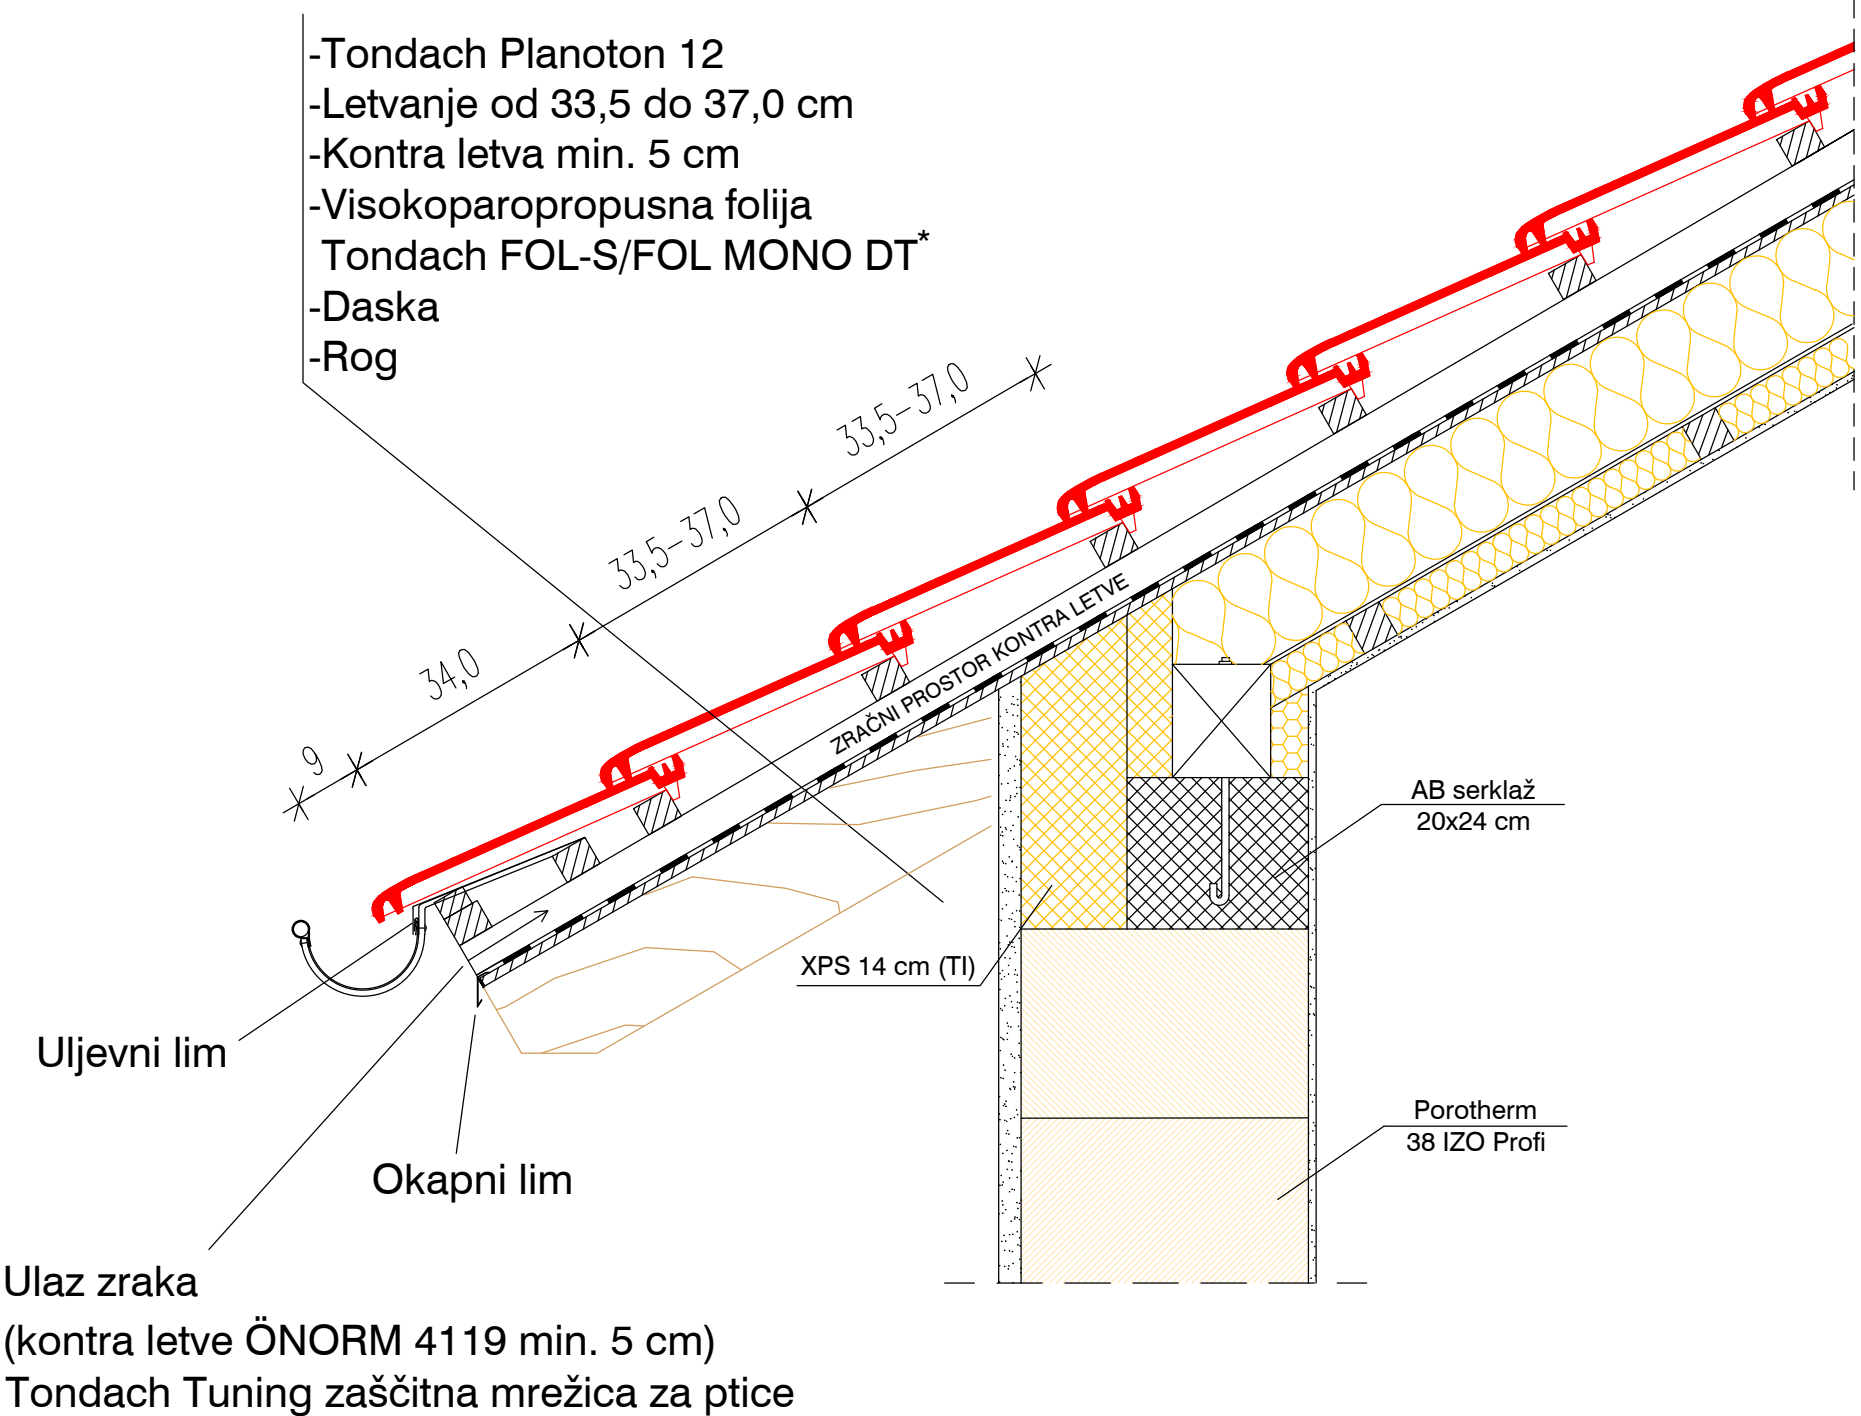

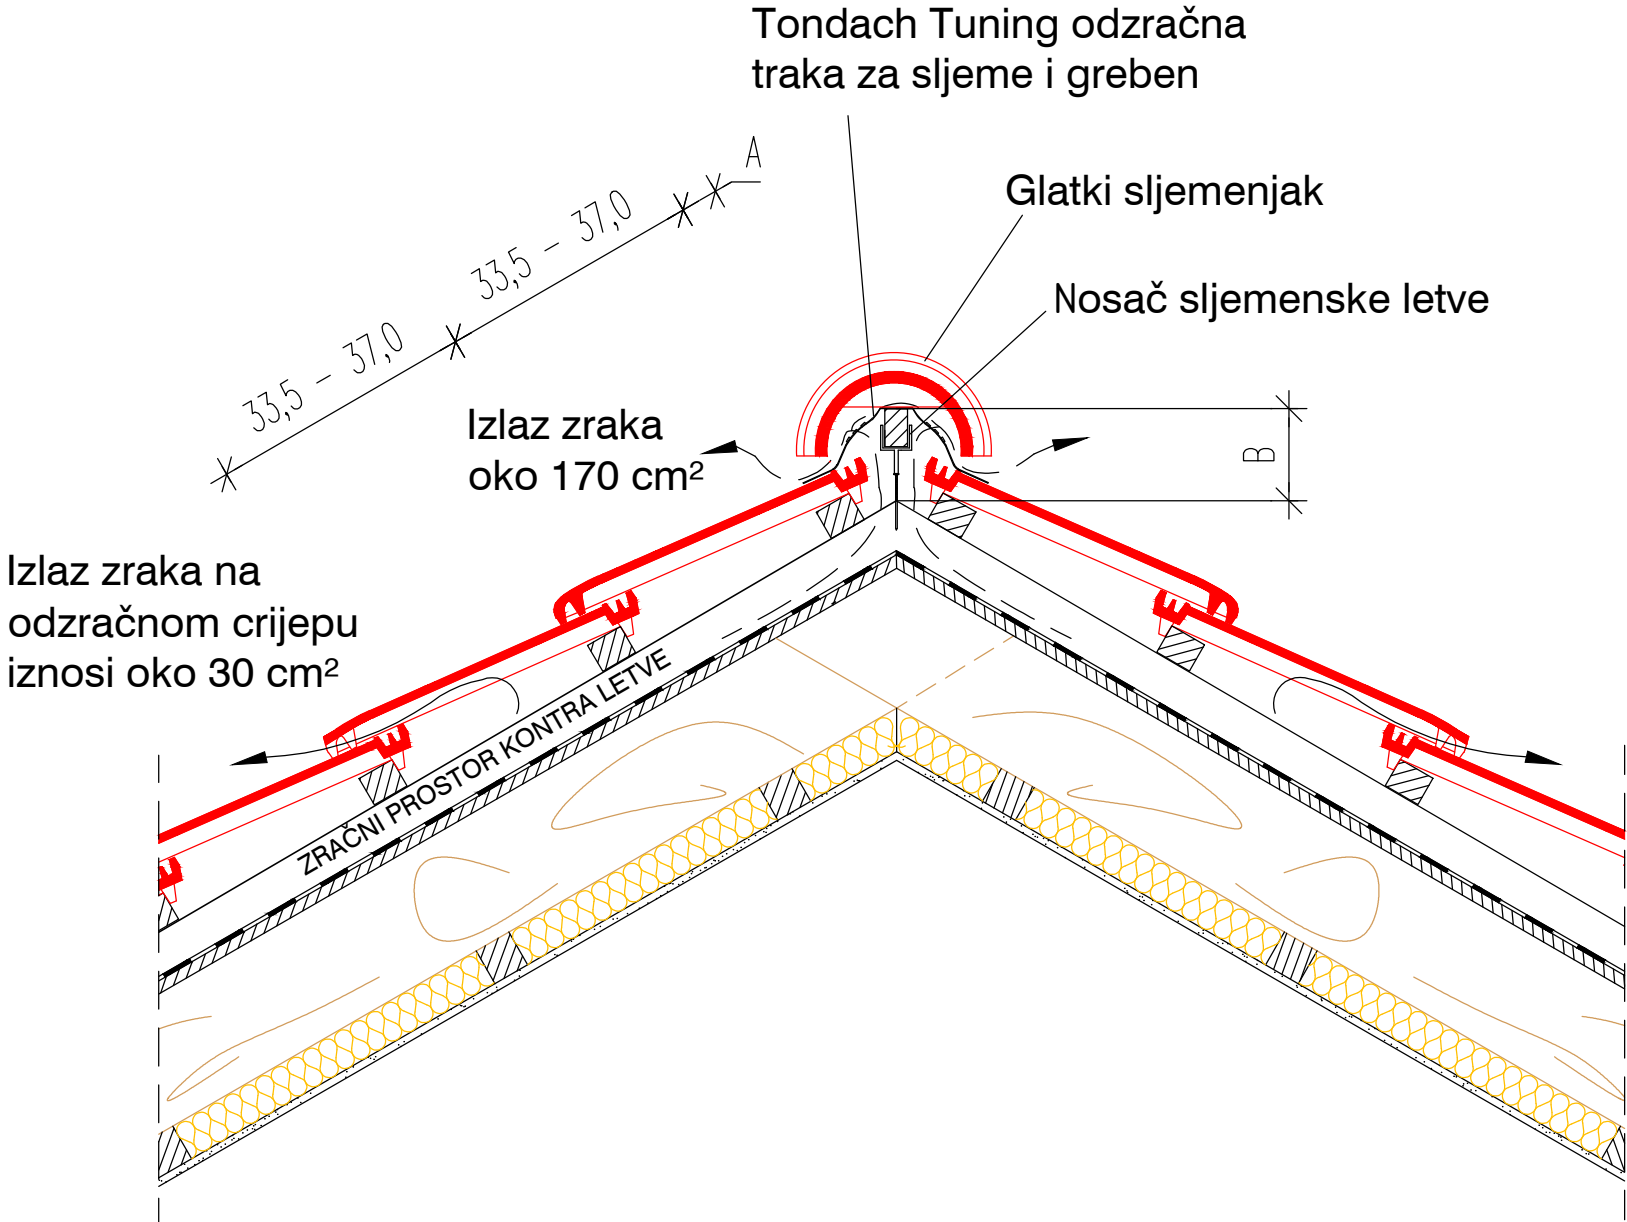

LETVA 4x5 cm		
nagib	A (cm)	B (cm)
20°	4,5	12,6
25°	4,0	12,0
30	4,0	11,4
35°	3,5	10,8
40°	3,0	10,2
45°	3,0	9,5
50°	2,5	9,0

